
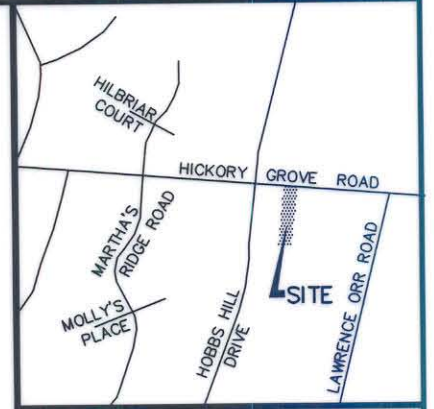



I, DAVID H. SNIDER, CERTIFY THAT THIS PLAT WAS PREPARED UNDER MY SUPERVISION AND THAT THE PLAT WAS PREPARED FOR THE PURPOSE OF ACQUISITION AND EASEMENTS ONLY, AND IS NOT INTENDED TO BE A BOUNDARY SURVEY OF PROPERTY SHOWN.

David H. Snider 01/29/03
 DAVID H. SNIDER, NC P.L.S. L-2942 DATE

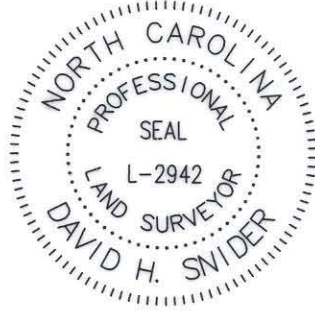

HICKORY GROVE ROAD (R/W VARIES)

VICINITY MAP (NOT TO SCALE)

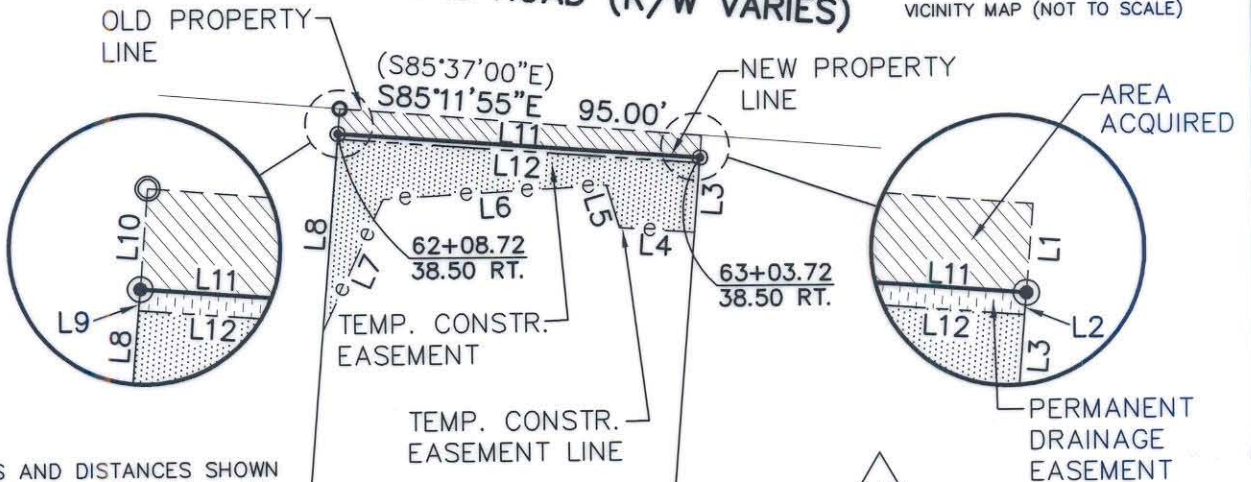

NOTE:

- 1) BEARINGS AND DISTANCES SHOWN IN PARENTHESES ARE BASED ON RECORDED MAP INFORMATION.
- 2) TOTAL AREA 38,023 SQ.FT.
- 3) TEMP. CONSTR. EASEMENT 1,508 SQ.FT.
- 4) PERM. DRAINAGE EASEMENT 135 SQ.FT.
- 5) AREA ACQUIRED 597 SQ.FT.
- 6) AREA REMAINING 37,426 SQ.FT.

103-202-15
 CLYDE B. & RUTH G. ALEXANDER
 DB 02148 P 182
 5818 HICKORY GROVE ROAD

103-202-14
 MAX H. & SALLY MOORISON
 DB 08083 P 575
 5826 HICKORY GROVE ROAD

103-202-16
 DONALD J. MOORE
 DB 06549 P 123
 5810 HICKORY GROVE ROAD

LINE TABLE		
LINE	BEARING	LENGTH
L1	S04°48'05"W	5.89
L2	S04°48'05"W	1.45
L3	S04°48'05"W	18.47
L4	S85°47'49"E	19.62
L5	S16°30'15"E	11.81
L6	N86°48'39"E	58.59
L7	N24°48'36"E	38.21
L8	N04°48'05"E	50.97
L9	N04°48'05"E	1.41
L10	N04°48'05"E	6.69
L11	S85°40'50"E	95.00
L12	S85°39'12"E	95.00

LEGEND

- IRON PIN FOUND
- #6 REBAR SET
- AREA ACQUIRED
- TEMP. CONSTRUCTION EASEMENT
- PERM. DRAINAGE EASEMENT


State of North Carolina
 County of Mecklenburg

I, _____, Review Officer of Mecklenburg County, certify that the map or plat to which this certification is affixed meets all statutory requirements for recording.

Review Officer _____ Date _____

ACQUISITION BY CITY
 RECORDED IN DEED BOOK
 15192-18
 DATE 4-22-03

103-202-11
 JOSEPHINE G. MOORHEAD
 DB 05617 P 873
 4639 HOBBS HILL DR.

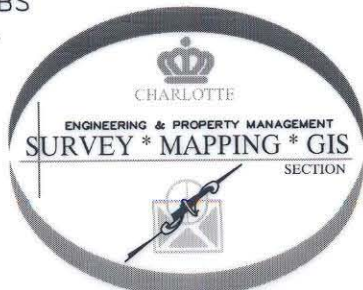

PREPARED BY:
 CITY OF CHARLOTTE
 ENGINEERING DEPARTMENT
 600 EAST FOURTH STREET
 CHARLOTTE, NC 28202
 704-336-2291

CHARLOTTE ENGINEERING DEPARTMENT		JOB NO. 97087
HICKORY GROVE ROAD WIDENING		FILE NO. 77_202-15
PROPERTY ACQUISITION		SHEET 1
OWNER: CLYDE B. & RUTH G. ALEXANDER CHARLOTTE, MECKLENBURG CO., NC		OF 1
REVISIONS	SCALE 1"=50' 	CHECKED BY SURVEY SUPVR. <i>DLB</i>
DRAWN BY: DLB	DATE 12/31/02	