

I, DAVID H. SNIDER, CERTIFY THAT THIS PLAT WAS PREPARED UNDER MY SUPERVISION AND THAT THE PLAT WAS PREPARED FOR THE PURPOSE OF ACQUISITION AND EASEMENTS ONLY, AND IS NOT INTENDED TO BE A BOUNDARY SURVEY OF PROPERTY SHOWN.

*David H. Snider* 1/3/11  
 DAVID H. SNIDER, NC P.L.S. L-2942 DATE



STATE OF NORTH CAROLINA  
 COUNTY OF MECKLENBURG

I, \_\_\_\_\_, REVIEW OFFICER OF MECKLENBURG COUNTY, CERTIFY THAT THE MAP OR PLAT TO WHICH THIS CERTIFICATION IS AFFIXED MEETS ALL STATUTORY REQUIREMENTS FOR RECORDING.


REVIEW OFFICER \_\_\_\_\_ DATE \_\_\_\_\_

NOTE:

- 1) BEARINGS AND DISTANCE SHOWN IN PARENTHESIS ARE BASED ON RECORDED INFORMATION.
- 2) COMPUTED PROJECT DISTANCE - \*
- 3) TOTAL AREA 29,054 SQ.FT.
- 4) TEMPORARY CONSTRUCTION EASEMENT 935 SQ.FT.
- 5) STORM DRAINAGE EASEMENT 977 SQ.FT.
- 6) FEE SIMPLE INSIDE EXIST. R/W 179 SQ.FT.
- 7) TOTAL AREA REMAINING 28,875 SQ.FT.

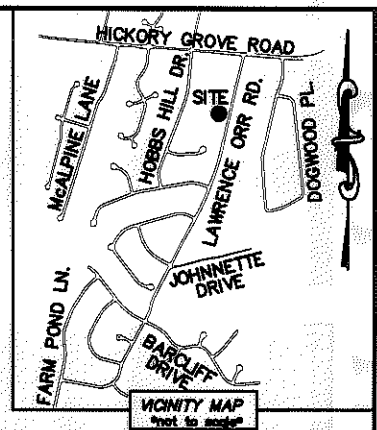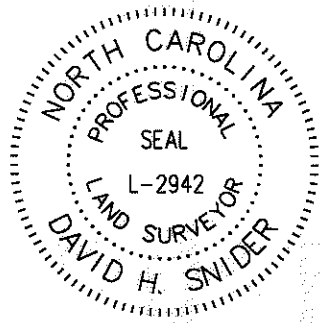

LINE TABLE		
LINE	LENGTH	BEARING
L1	5.91'	S 33°42'53" W
(L2)	(5.51')	(S 33°53'43" W)
L3	4.29'	N 21°08'05" E
L4	5.98'	N 21°08'05" E
L5	7.24'	N 86°44'12" E
L6	20.49'	S 79°42'07" E
L7	242.20'	S 68°55'20" E
L8	10.72'	S 48°34'51" E
L9	93.96'	N 13°32'16" E
L10	6.78'	N 13°32'16" E

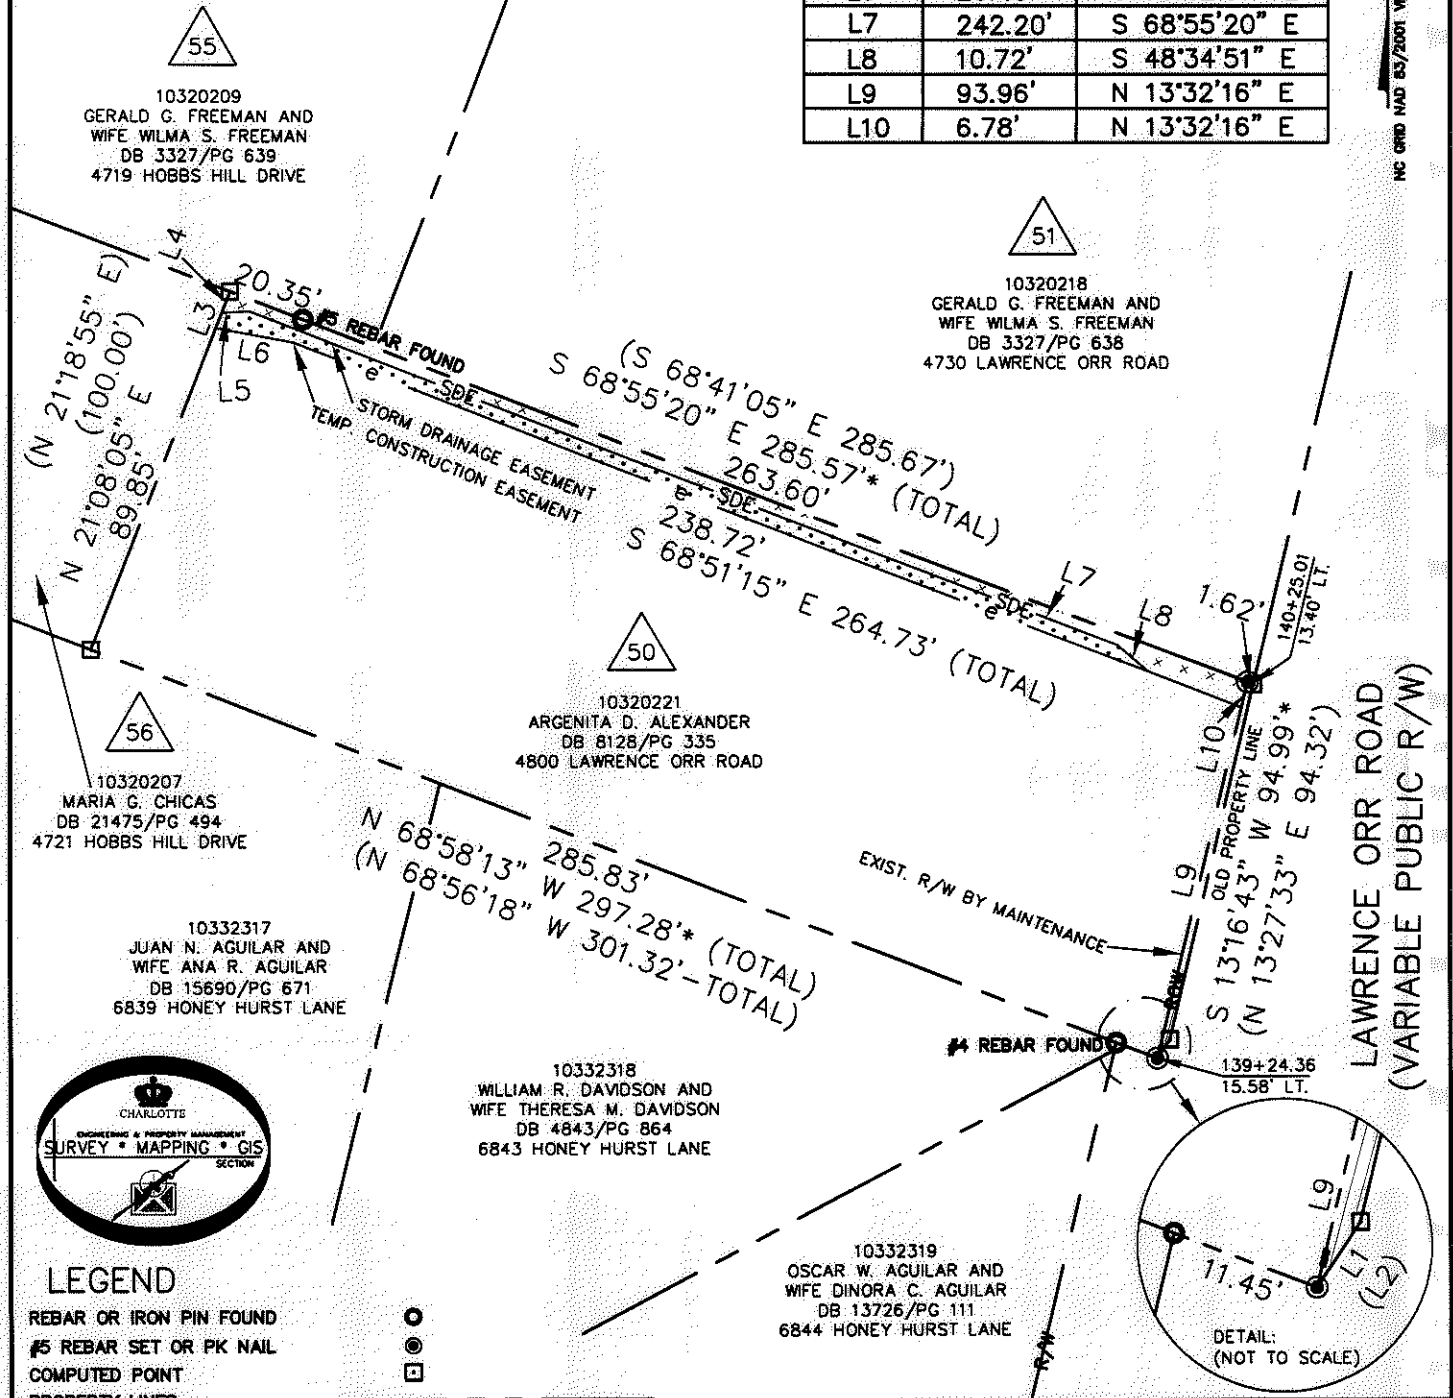

LEGEND

- REBAR OR IRON PIN FOUND
- #5 REBAR SET OR PK NAIL
- COMPUTED POINT
- PROPERTY LINES
- EXIST. R/W BY MAINTENANCE
- STORM DRAINAGE EASEMENT
- TEMP. CONSTRUCTION EASEMENT
- FEE SIMPLE INSIDE EXIST R/W
- TEMP. CONSTRUCTION EASEMENT
- STORM DRAINAGE EASEMENT

PREPARED BY:  
 CITY OF CHARLOTTE  
 ENGINEERING & PROPERTY MANAGEMENT  
 600 EAST FOURTH STREET  
 CHARLOTTE, NC 28202  
 704-336-2291

**CHARLOTTE**  
 ENGINEERING & PROPERTY MANAGEMENT

REVISIONS	FARM POND NEIGHBORHOOD IMPROVEMENT PROJECT	JOB NO. 512-07-029
	PROPERTY ACQUISITION	FILE NO. 103-202-21
	OWNER: ARGENITA D. ALEXANDER	SHEET 1
	CHARLOTTE, MECKLENBURG CO., NC	OF 1
SCALE 1"=50'	DRAWN BY LG	CHECKED BY DHS SURVEY SUPVR. <i>DHS</i>
DATE	K:\AUTOCAD\EN_SU-LD4\207029\DWG\FARM POND NIP PLATS.DWG	

ACQUISITION BY DB 26692 PG 74-79