



I, DAVID H. SNIDER, CERTIFY THAT THIS PLAT WAS PREPARED UNDER MY SUPERVISION AND THAT THE PLAT WAS PREPARED FOR THE PURPOSE OF ACQUISITION AND EASEMENTS ONLY, AND IS NOT INTENDED TO BE A BOUNDARY SURVEY OF PROPERTY SHOWN.

David H. Snider 8/10/11
 DAVID H. SNIDER, NC P.L.S. L-2942 DATE


STATE OF NORTH CAROLINA
 COUNTY OF MECKLENBURG

REVIEW OFFICER OF MECKLENBURG COUNTY,
 CERTIFY THAT THE MAP OR PLAT TO WHICH THIS CERTIFICATION IS
 AFFIXED MEETS ALL STATUTORY REQUIREMENTS FOR RECORDING.


REVIEW OFFICER _____ DATE _____

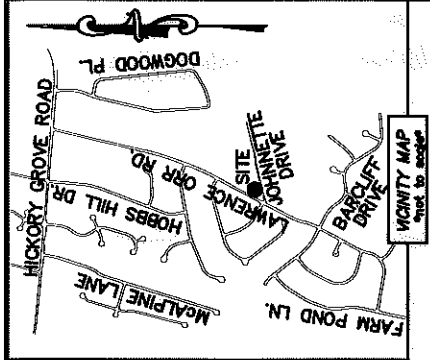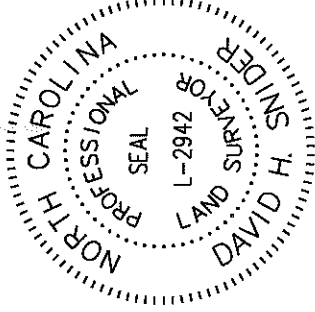


DETAIL B:
 (NOT TO SCALE)

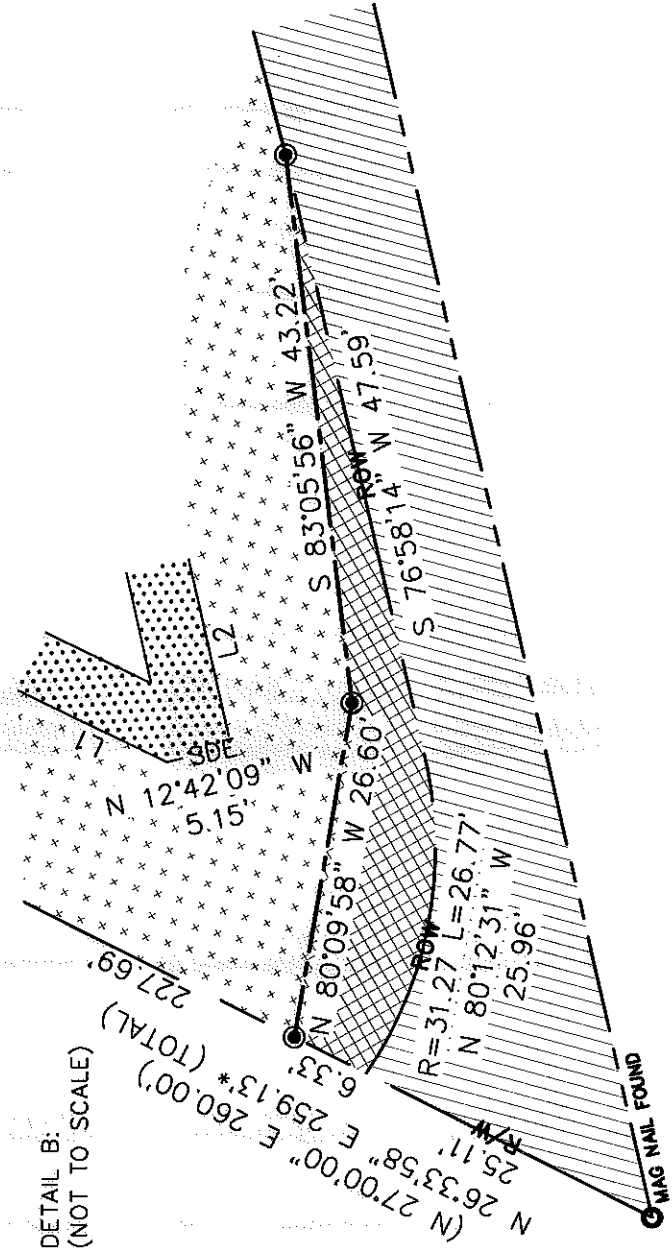

LINE	LENGTH	BEARING
L1	77.03'	N 25°35'36" E
L2	137.50'	N 77°17'51" E
L3	90.25'	S 76°58'10" W
L4	16.65'	S 78°42'49" W
L5	16.04'	S 89°56'47" W
L6	71.57'	S 75°31'06" W
L7	25.68'	N 87°19'56" W
L8	14.74'	S 12°38'11" E
L9	25.62'	S 78°32'55" W
L10	14.18'	N 12°42'09" W

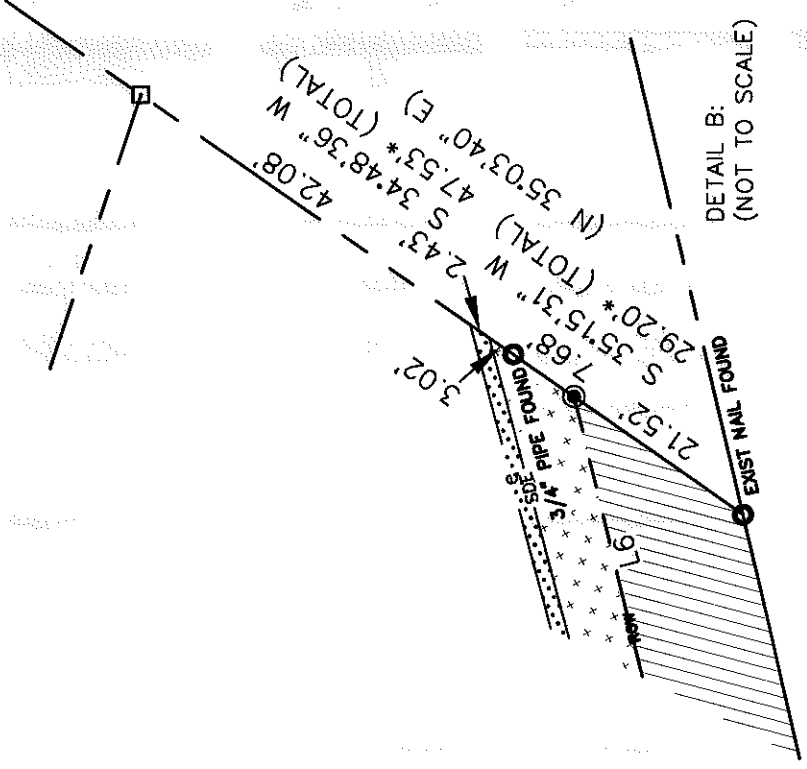

DETAIL B:
 (NOT TO SCALE)

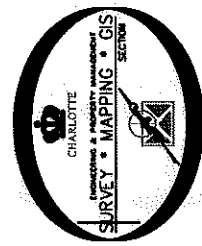

LEGEND

- REBAR OR IRON PIN FOUND
- #5 REBAR SET OR PK NAIL
- COMPUTED POINT
- PROPERTY LINES
- EXISTING RIGHT-OF-WAY
- EXIST. R/W BY MAINTENANCE
- NEW RIGHT-OF-WAY
- STORM DRAINAGE EASEMENT
- TEMP. CONSTRUCTION EASEMENT
- FEE SIMPLE INSIDE EXIST R/W
- FEE SIMPLE OUTSIDE EXIST R/W
- TEMP. CONSTRUCTION EASEMENT
- STORM DRAINAGE EASEMENT

PREPARED BY:
 CITY OF CHARLOTTE
 ENGINEERING & PROPERTY MANAGEMENT
 600 EAST FOURTH STREET
 CHARLOTTE, NC 28202
 704-336-2291

CHARLOTTE ENGINEERING & PROPERTY MANAGEMENT	
REVISIONS 08/10/11-addition to TCE	JOB NO. 512-07-029
SCALE 1"=60' DRAWN BY LG	FILE NO. 103-221-07
DATE K:\AUTOCAD\EN_SU-LD4\207029\DWG\FARM POND NIP PLATS.DWG	SHEET 2
PROPERTY ACQUISITION OWNER: CHARLES A. NORWOOD CHARLOTTE, MECKLENBURG CO., NC	
CHECKED BY DHS SURVEY SUPERVISOR	
OF 2	