


This map was prepared for the purpose of right of way or easement acquisition only, and is not intended to be a boundary survey of the property shown.

NOTE: Property corners shown circled were located by actual survey. Bearings are based on UNRECORDED MAP BY A.V. BLANKENSHIP DATED AUGUST, 1956.

This plat was prepared under my supervision Stephen A. Gilbert
 N. C. Reg. Surveyor No. L-1785

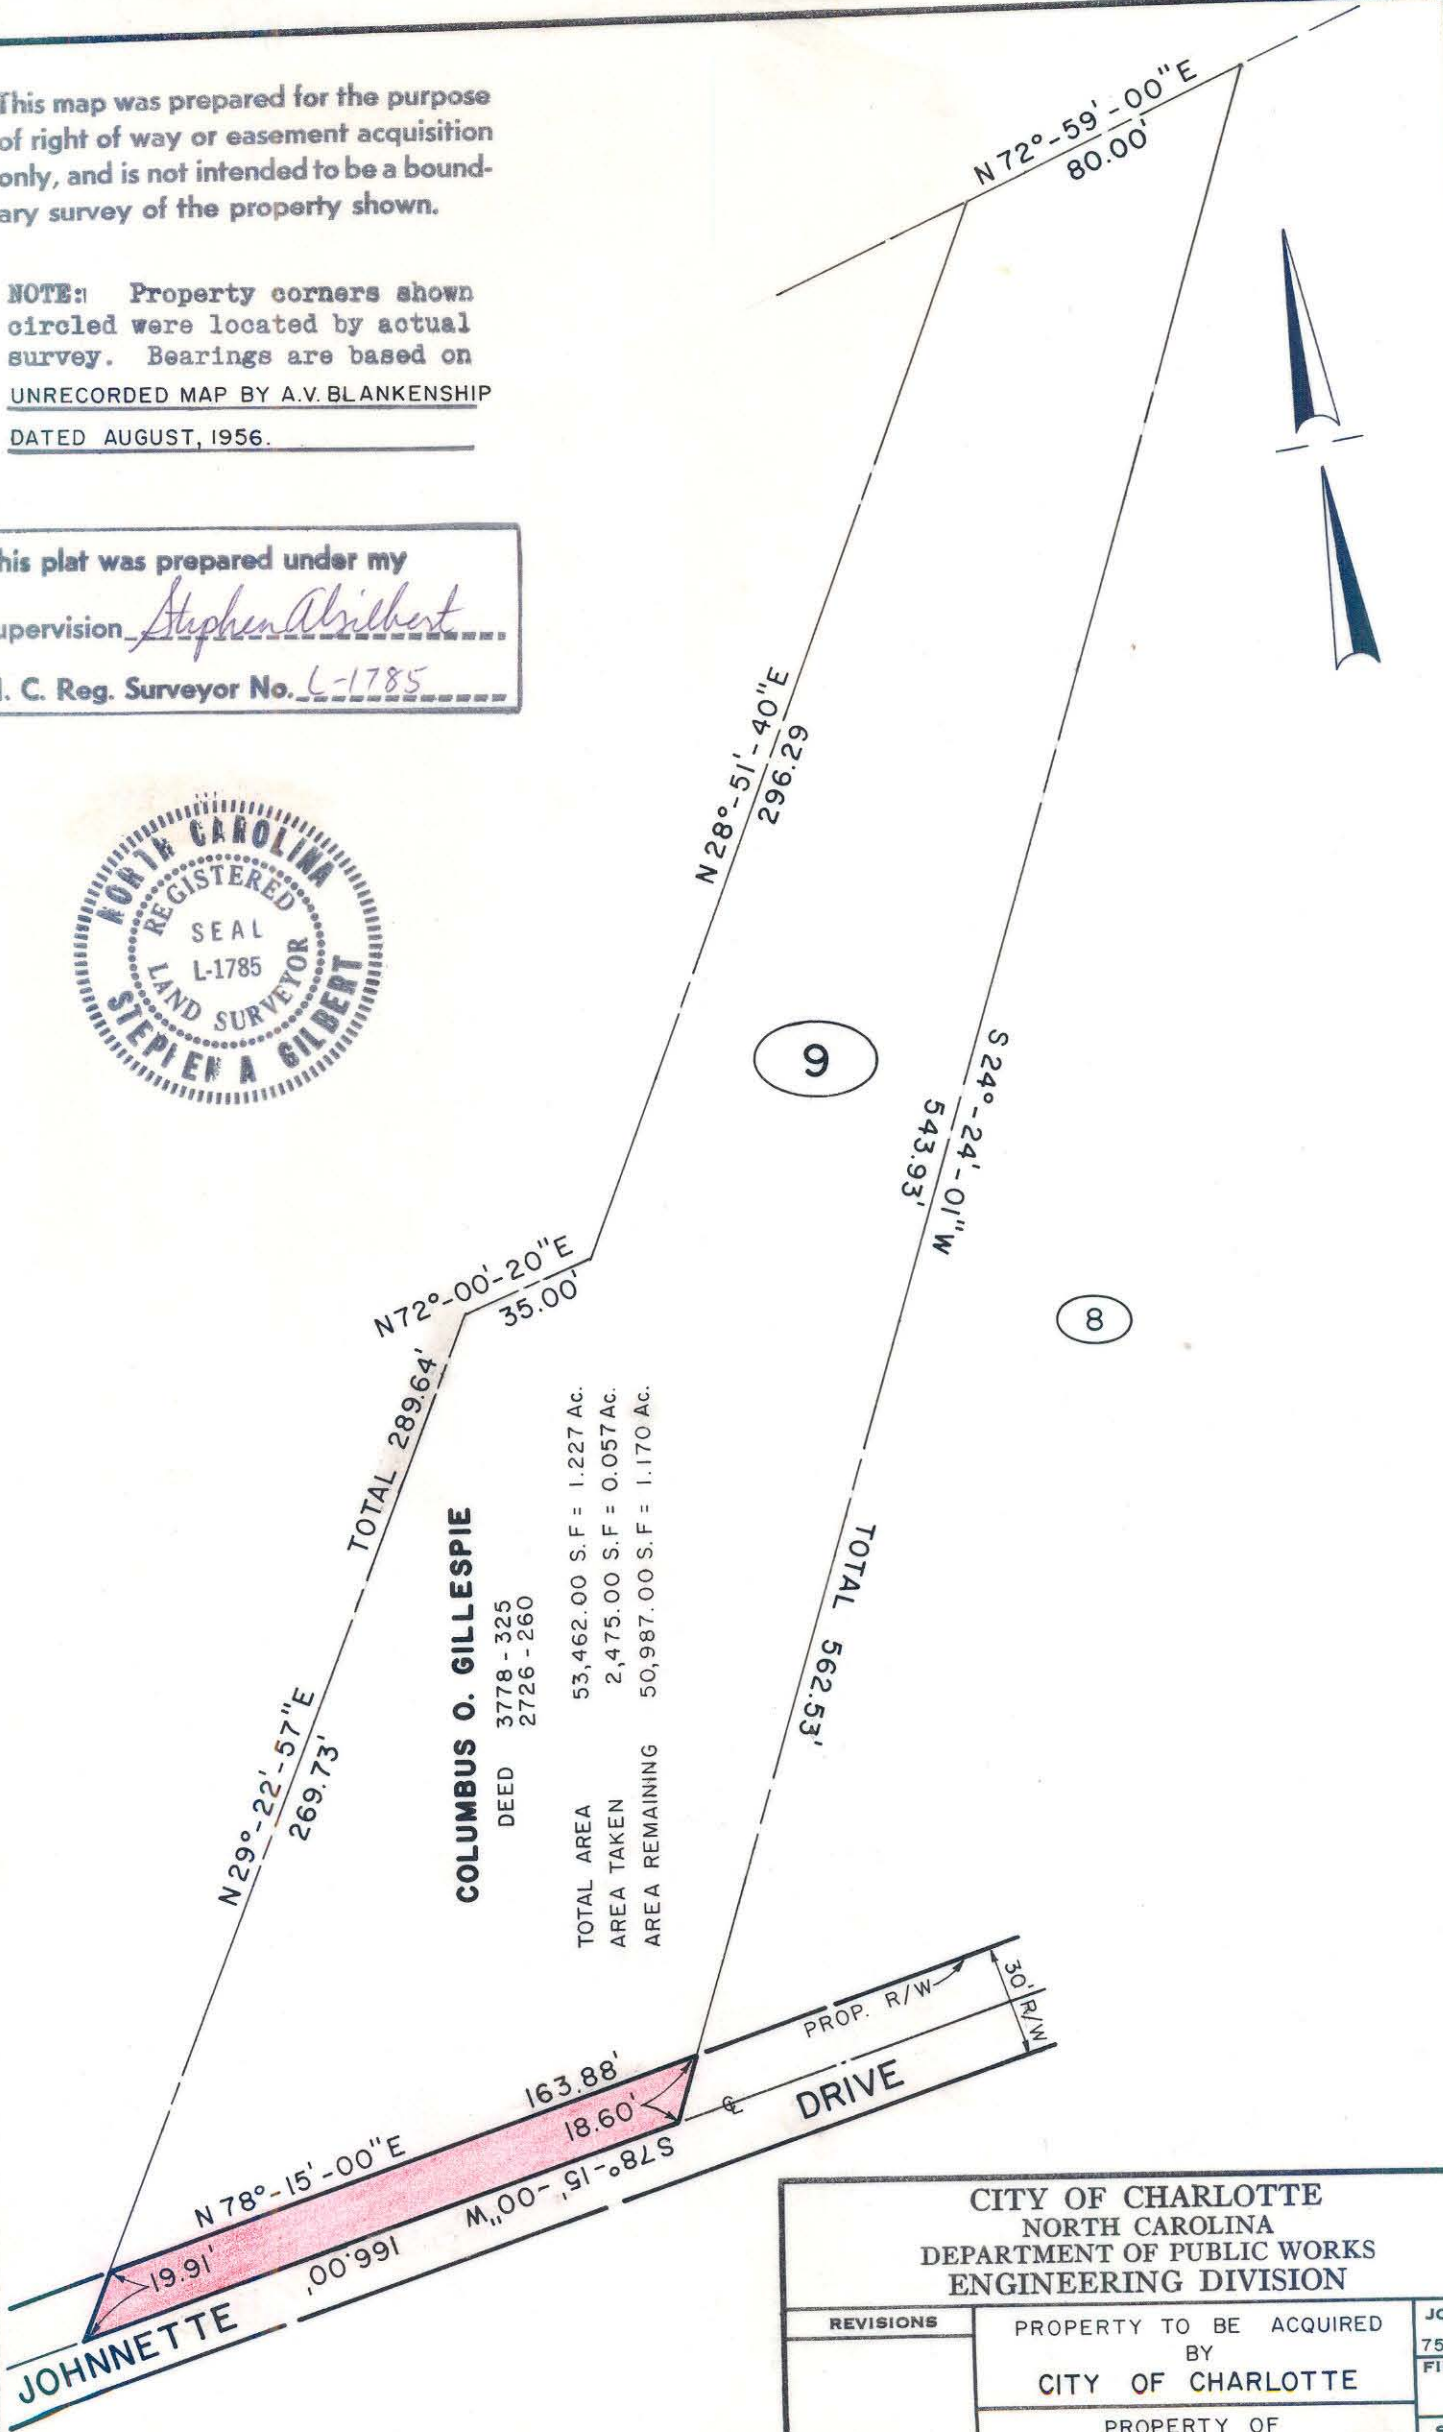

CITY OF CHARLOTTE NORTH CAROLINA DEPARTMENT OF PUBLIC WORKS ENGINEERING DIVISION		
REVISIONS	PROPERTY TO BE ACQUIRED BY	JOB NO. 512-75-173
	CITY OF CHARLOTTE	FILE NO.
	PROPERTY OF	SHEET 9
DRAWN BY A.T.	COLUMBUS O. GILLESPIE	OF 9
CHECKED BY [Signature]	DATE 4-28-80	SCALE 1" = 30'
CITY ENGINEER		

103-221-10