


North Is Based On Recorded Map 16-145

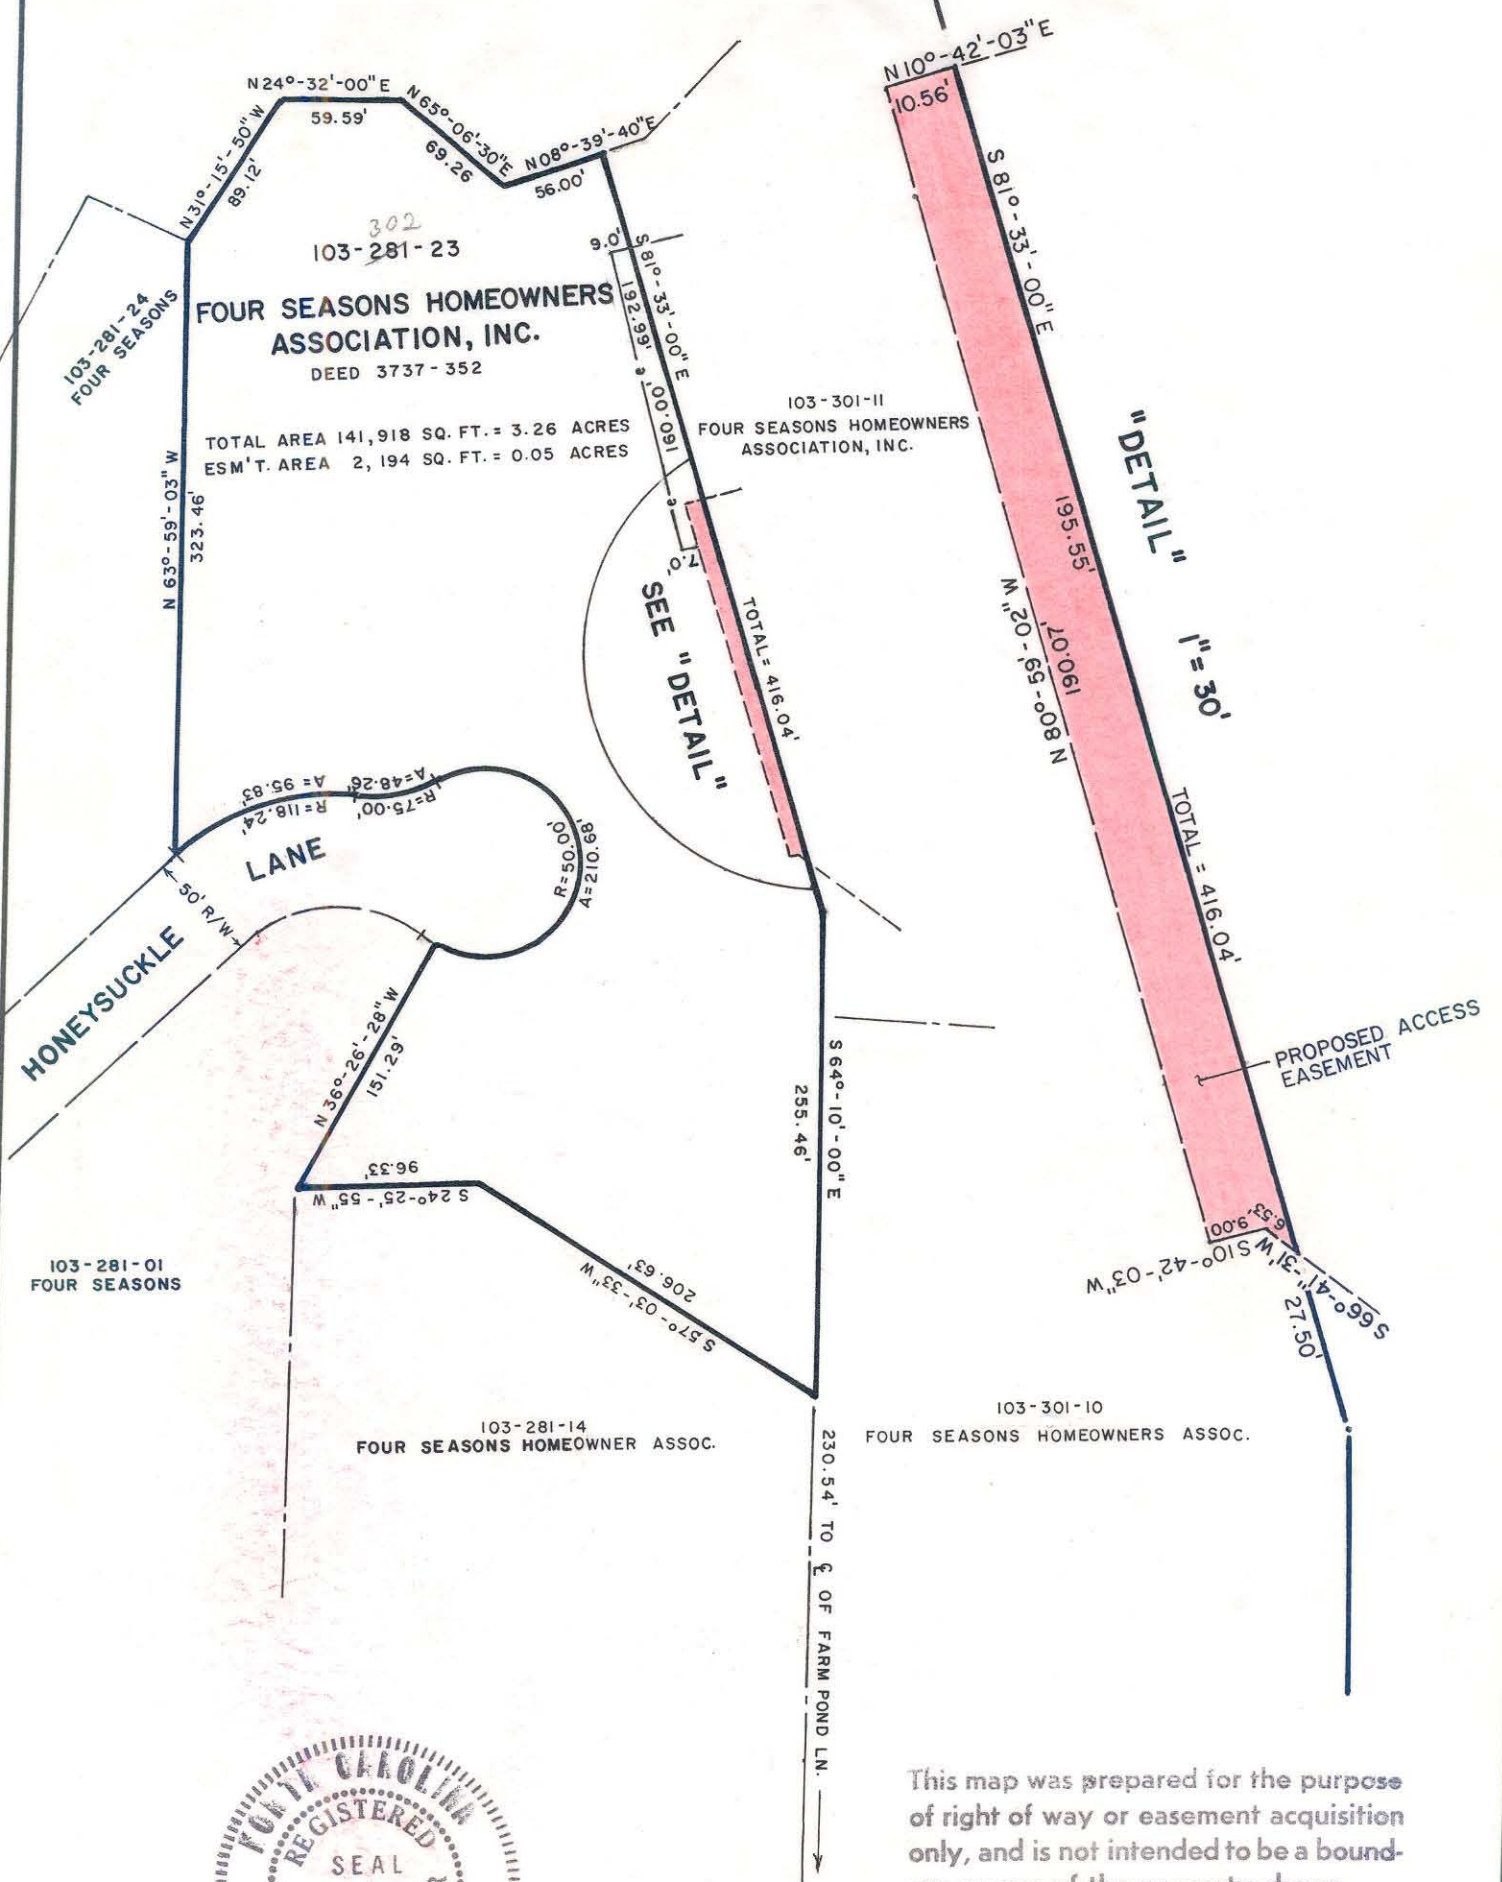

This map was prepared for the purpose of right of way or easement acquisition only, and is not intended to be a boundary survey of the property shown.



This plat was prepared under my supervision Stephen Gilbert
 N. C. Reg. Surveyor No. L-1785

CHARLOTTE ENGINEERING DEPARTMENT		JOB NO. 512-85-080
REVISIONS	Permanent Access Easement From	FILE NO.
1-23-86 Constr. Easement.	FARM POND LANE	
DRAWN BY BMC	PROPERTY OF	SHEET
CHECKED BY <u>SB</u>	FOUR SEASONS HOMEOWNERS ASSOCIATION, INC.	4
<u>SB</u> CITY ENGINEER	DATE JUNE 18, 1985	OF
	SCALE 1" = 100'	4

FILE 103-302-23