


I, DAVID H. SNIDER, CERTIFY THAT THIS PLAT WAS PREPARED UNDER MY SUPERVISION AND THAT THE PLAT WAS PREPARED FOR THE PURPOSE OF ACQUISITION AND EASEMENTS ONLY, AND IS NOT INTENDED TO BE A BOUNDARY SURVEY OF PROPERTY SHOWN.

*David H. Snider* 9/6/2002  
 DAVID H. SNIDER, NC P.L.S. L-2942 DATE

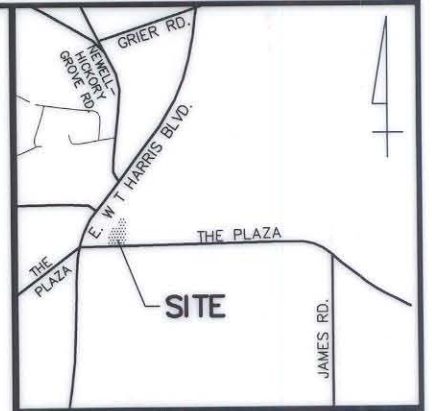

VICINITY MAP (NOT TO SCALE)

State of North Carolina  
 County of Mecklenburg

I, \_\_\_\_\_, Review Officer of Mecklenburg County, certify that the map or plat to which this certification is affixed meets all statutory requirements for recording.

Review Officer \_\_\_\_\_ Date \_\_\_\_\_

NOTE:

- 1) BEARINGS AND DISTANCES SHOWN IN PARENTHESES ARE BASED ON RECORDED MAP INFORMATION.
- 2) TOTAL AREA 45,166 SQ.FT.
- 3) PERM. UTILITY EASEMENT 214 SQ.FT.
- 3) CONSTRUCTION EASEMENT 4,308 SQ.FT.
- 4) AREA ACQUIRED 2,393 SQ.FT.
- 5) AREA REMAINING 42,773 SQ.FT.

ACQUISITION BY CITY  
 RECORDED IN DEED BOOK  
 DATE 1/6/221-124  
 10-01-03

(N89°10'20"W 78.05')

LEGEND

- IRON PIN FOUND
- #6 REBAR SET
- AREA ACQUIRED
- TEMP. CONSTRUCTION EASEMENT
- PERMANENT DRAINAGE EASEMENT

CANUP NAD83  
 GRID FACTOR=  
 0.999840  
 N 555399.49  
 E 1482236.02

105-091-14  
 ANDY & VASILIKI  
 KOUTSOKALIS  
 DB 05050 PG 212  
 4105 E. W.T. HARRIS BLVD.

105-091-16  
**HARRIS BOULEVARD  
 STORAGE, LLC**  
 DB 12660 PG 721  
 7339 THE PLAZA

LINE	BEARING	LENGTH
L1	N02°29'30"E	19.46
L2	N02°29'30"E	10.55
L3	S09°11'30"W	17.10
L4	S09°11'30"W	15.75
L5	S09°11'30"W	9.99
L6	S80°42'54"E	24.55
L7	S36°11'09"E	4.46
L8	S80°41'41"E	14.24
L9	S09°15'58"W	14.32
L10	S86°28'40"E	14.29


105-091-15  
 CIRLCE K  
 PROPERTIES, INC.  
 DB 07452 PG 976  
 7301 THE PLAZA

105-091-17  
 C. HARMON  
 DB 03403 PG 588  
 7401 THE PLAZA


PERMANENT  
 UTILITY  
 EASEMENT

TEMP. CONST.  
 EASEMENT

TEMP. CONST.  
 EASEMENT LINE

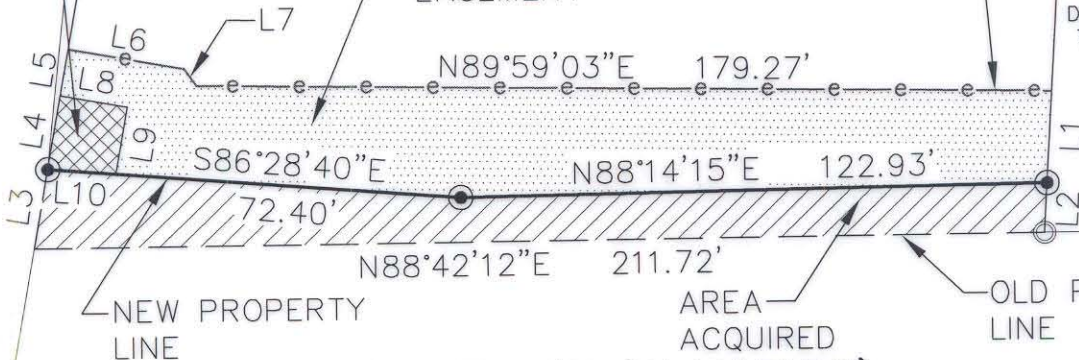

**THE PLAZA (R/W VARIES)**

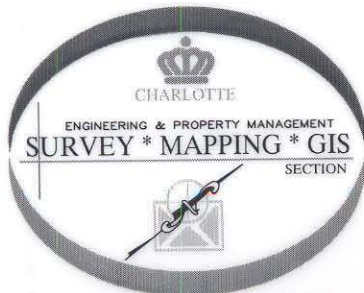

PREPARED BY:  
 CITY OF CHARLOTTE  
 ENGINEERING DEPARTMENT  
 600 EAST FOURTH STREET  
 CHARLOTTE, NC 28208  
 704-336-2291

REVISIONS		JOB NO.
9/02	- CHANGE OF OWNER	512-00-067
		FILE NO. 091-16
DRAWN BY DLB DATE 11/26/01		<b>THE PLAZA STREETSCAPE</b>  <b>PROPERTY ACQUISITION</b> OWNER: HARRIS BOULEVARD STORAGE, LLC CHARLOTTE, MECKLENBURG CO., NC
CHECKED BY _____		SHEET 1 OF 1
SURVEY SUPVR. <i>DLB</i>		