

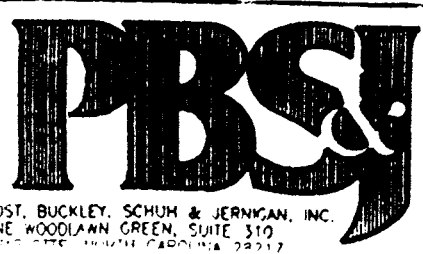


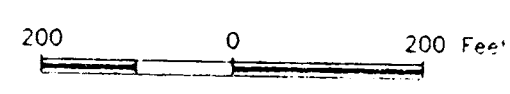


N.C. GRID - N.A.D. 83  
 COMBINED SCALE FACTOR = .9998362

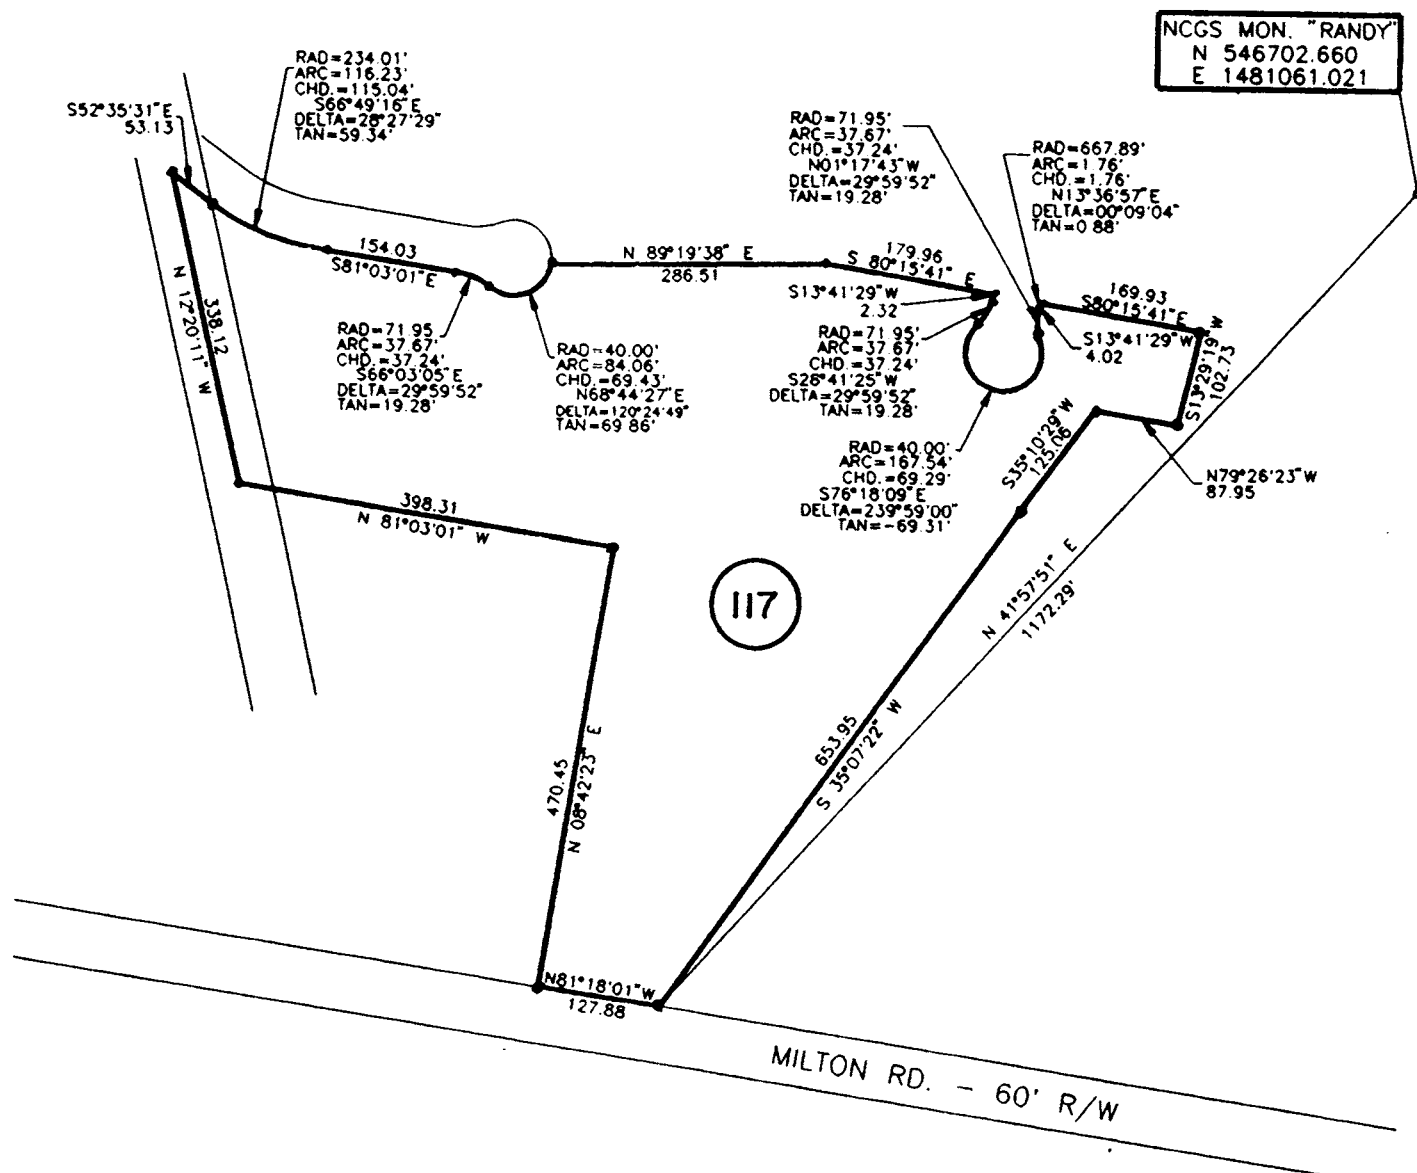

POST, BUCKLEY, SCHUM & JERNIGAN, INC.  
 ONE WOODLAWN GREEN, SUITE 310  
 CHARLOTTE, NORTH CAROLINA 28217

TOTAL BOUNDARY

107-031-02

		CHARLOTTE
ENGINEERING DEPARTMENT		
REVISIONS	1) 6-14-99	MILITARY
MILTON ROAD IMPROVEMENTS		JOB NO. 512-89-062
PROJECT NO. 512-89-062		DATE 2/99
PROPERTY OF		2
THE SALVATION ARMY		1/99
TAX MAP CODE 107-031-PARCEL 2		
CITY OF CHARLOTTE, WHELENBURG COUNTY, N.C.		
DRAWN BY: BLW	CHECKED BY: D.S.L.	