



EIP  $S 81^{\circ}04'53'' E$   
143.25

EIP

NCGS MON. "RANDY"  
N 546702.660  
E 1481061.021

$N 35^{\circ}07'22'' E (F)$   
653.95' (F)

$N 41^{\circ}57'51'' E$   
1172.69'

$S 35^{\circ}05'00'' W (C)$   
653.61' (C)

N/F THE SALVATION ARMY  
D.B. 3772, PG. 141

118


N/F C.A. AUSTIN  
D.B. 5523, PG. 509

N 545830.691  
E 1480276.882

EIP 143.80  
 $N 81^{\circ}07'14'' W$   
EXISTING P


COMP. PT.

MILTON RD. - 60' R/W  
(PROPOSED 77' R/W)

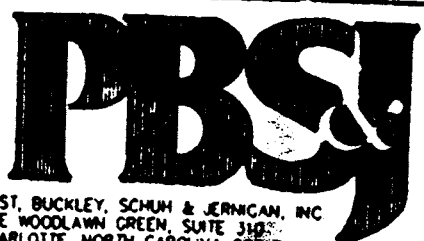

POST, BUCKLEY, SCHUH & JERNIGAN, INC  
ONE WOODLAWN GREEN, SUITE 310  
CHARLOTTE, NORTH CAROLINA 28207

TOTAL BOUNDARY

|   |            |   |                |
|---|------------|---|----------------|
|  |            | CHARLOTTE                                   |                |
| ENGINEERING DEPARTMENT  |            | MILTON ROAD IMPROVEMENTS                    |                |
| REVISIONS   | 1. 4/14/98 | PROJECT NO. 512-89-062                      | JOB NO. 20-000 |
| DRAWN BY B.L.M.   |            | PROPERTY OF                                 | MULTIPLY       |
| CHECKED BY B.S.L.   |            | C.A. AUSTIN                                 | SHEET 2        |
| SURVEY SUPERVISOR   |            | TAX MAP CODE 107-031-PARCEL 3               | OF 2           |
|   |            | CITY OF CHARLOTTE, MECKLENBURG COUNTY, N.C. |                |
|   |            | DATE 3/9/94                                 | SCALE 1" = 10' |

107-031-03