







LEGEND

- IRON PIN SET (#5 REBAR & CAP) 
- IRON PIN FOUND 
- CALCULATED POINT 
- FEE SIMPLE INSIDE EXISTING R/W 
- LINES SURVEYED 
- LINES NOT SURVEYED 


I, DAVID H. SNIDER, CERTIFY THAT THIS PLAT WAS PREPARED UNDER MY SUPERVISION AND THAT THE PLAT WAS PREPARED FOR THE PURPOSE OF ACQUISITION AND EASEMENTS ONLY, AND IS NOT INTENDED TO BE A BOUNDARY SURVEY OF PROPERTY SHOWN.

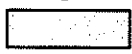DAVID H. SNIDER, NC P.L.S. L-2942 DATE 3/1/11



**SEBRING CIRCLE
50' RADIUS**

(N42°26'00"W 23.59')
S43°22'12"E

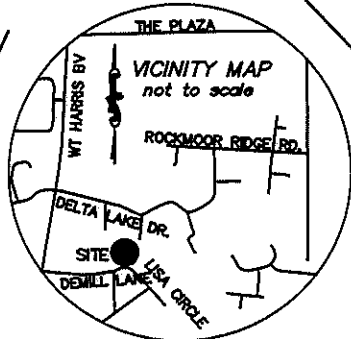

JOHN H. and DIXIE W. SPIVEY
TAX CODE: 107-122-06
DB 5789 PG 712
2915 SEBRING CIRCLE

JAMES M. SMITH
TAX CODE: 107-132-16
DB 24623 PG 868
7583 LISA CIRCLE



NC GRID
NAD 83 (NSRS2007)

S24°06'38"W 253.24'
(N25°01'00"E 252.90' total)
223.34'

CLARENCE W. HOWARD and DOROTHY P. HOWARD
TAX CODE: 107-122-09
DB 6012 PG 852
7601 LISA CIRCLE



found 1" pipe
tie line
N88°33'20"E
120.47

found #5 rebar
NAD 83 (NSRS2007)
COORDINATES
N 550564.72
E 1482501.60

EUGENE REED and
DONNA JOHNSON REED
TAX CODE: 107-122-37
DB 19485 PG 391
7609 LISA CIRCLE



State of North Carolina
County of Mecklenburg

I, _____, Review Officer of Mecklenburg County, certify that the map or plat to which this certification is affixed meets all statutory requirements for recording.

Review Officer _____ Date _____

CURVE TABLE				
CURVE	LENGTH	RADIUS	CHORD	CHORD BEARING
C1	(52.30)	(50.00)	49.95	S73°16'11"E
C2	(66.52)	(134.29)		
	66.26		65.59	N57°18'12"W
C3	77.99	164.29	77.26	N56°31'37"W

(N42°12'00"W 20.87')
N43°08'12"W 20.95'

OLD PROPERTY LINE

NEW PROPERTY LINE


LISA CIRCLE
60' R/W


found #4 rebar

NOTE:

- 1) BEARINGS AND DISTANCES SHOWN IN PARENTHESES ARE BASED ON RECORDED MAP INFORMATION.
- 2) COMPUTED PROJECT DISTANCE _____*
- 3) TOTAL AREA 34,236 SQ.FT.
- 4) FEE SIMPLE INSIDE EXISTING RIGHT-OF-WAY 2,750 SQ.FT.
- 5) AREA REMAINING 31,486 SQ.FT.

PREPARED BY:
CITY OF CHARLOTTE
ENGINEERING DEPARTMENT
600 EAST FOURTH STREET
CHARLOTTE, NC 28208
704-336-2291

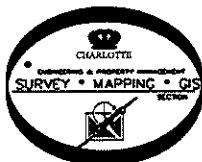

		CHARLOTTE ENGINEERING DEPARTMENT	
REVISIONS 1. REVISED MAP LINES & NAME CHANGE 2-28-11		DELTA LAKE NIP OWNER: CLARENCE W. HOWARD and DOROTHY P. HOWARD TAX CODE: 107-122-09 CHARLOTTE, MECKLENBURG CO., NC	
SCALE 1" = 40' DRAWN BY G.F.		JOB NO. 512-07-085 FILE NO. LAN #207065 SHEET 1 OF 1	
DATE _____		CHECKED BY _____ SURVEY SUPVR. <u>DAK</u>	
K:\AUTOCAD\en_su-ld4\lan.207065\PLAT MAPS and THERE INFORMATION\Plat-39			