


I, DAVID H. SNIDER, CERTIFY THAT THIS PLAT WAS PREPARED UNDER MY SUPERVISION AND THAT THE PLAT WAS PREPARED FOR THE PURPOSE OF EASEMENTS ONLY, AND IS NOT INTENDED TO BE A BOUNDARY SURVEY OF PROPERTY SHOWN.

David H. Snider 2/10/11
 DAVID H. SNIDER, NC P.L.S. L-2942 DATE

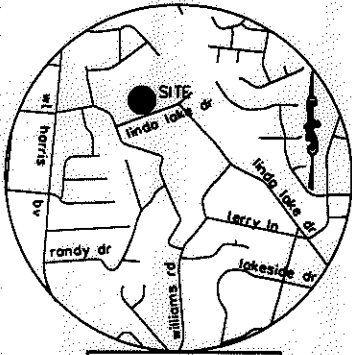

VICINITY MAP
not to scale

BRYAN ELDON SIFFORD
 TAX CODE: 107-122-15
 DB 11667 PG 704

NOTE:

- 1) BEARINGS AND DISTANCES SHOWN IN PARENTHESES ARE BASED ON RECORDED MAP INFORMATION.
- 2) TOTAL AREA 29,065 SQ.FT.
- 3) TEMP. CONSTRUCTION EASEMENT 234 SQ.FT.
- 4) AREA REMAINING 29,065 SQ.FT.

LEGEND

- IRON PIN FOUND
- TEMP. CONSTRUCTION EASEMENT
- TEMPORARY CONSTRUCTION EASEMENT
- LINES SURVEYED
- LINES NOT SURVEYED

State of North Carolina
 County of Mecklenburg

I, *Steven L. Inman*, Review Officer of Mecklenburg County, certify that the map or plat to which this certification is affixed meets all statutory requirements for recording.

Review Officer _____ Date _____



STEVEN L. INMAN and
 TONYA OXENDINE-INMAN
 TAX CODE: 107-122-26
 DB 19880 PG 792
 7524 LINDA LAKE DRIVE

WALTER J. GILEWSKI and MAUREEN R. GILEWSKI
 TAX CODE: 107-122-27
 DB 4138 PG 479
 7518 LINDA LAKE DRIVE

NC GRID NAD 83/2007 VRS

(N2016°00'00"E 292.00')
 (N2033°43'00"W 292.00')

(N2013°38'00"W 289.17')
 (N2020°00'00"W 287.00')

LINE TABLE		
LINE	LENGTH	BEARING
L1	36.80	N69°13'34"E
L2	6.50	S20°46'26"E

HAMER J. LEACH and
 ROBBIE B. LEACH
 TAX CODE: 107-122-25
 DB 1792 PG 606
 7528 LINDA LAKE DRIVE



106+92.30 -L1-
 35.01' LT.

TEMPORARY CONSTRUCTION EASEMENT


found 1" pipe
 tie line
 S69°42'11"W
 300.17

found 1" pipe
 N 549231.84
 E 1482979.42

tie line
 S69°42'11"W
 100.07

LINDA LAKE DRIVE
 60' RW

PREPARED BY:
 CITY OF CHARLOTTE
 ENGINEERING DEPARTMENT
 600 EAST FOURTH STREET
 CHARLOTTE, NC 28208
 704-336-2291

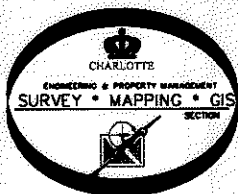

CHARLOTTE ENGINEERING DEPARTMENT		
GROVE PARK NEIGHBORHOOD IMPROVEMENT PROJECT		JOB NO. 512-07-088
OWNER: STEVEN L. INMAN and TONYA OXENDINE-INMAN TAX CODE: 107-122-26 CHARLOTTE, MECKLENBURG CO., NC		FILE NO. LAN 207066
SCALE 1" = 40'		SHEET 1
DRAWN BY G.F.		OF 1
CHECKED BY SURVEY SUPERVISOR <i>[Signature]</i>		
K:\AUTOCAD\en_su-ld4\lan.207066\PLAT MAPS and INFORMATION\Plat-29		