


I, DAVID H. SNIDER, CERTIFY THAT THIS PLAT WAS PREPARED UNDER MY SUPERVISION AND THAT THE PLAT WAS PREPARED FOR THE PURPOSE OF ACQUISITION AND EASEMENTS ONLY, AND IS NOT INTENDED TO BE A BOUNDARY SURVEY OF PROPERTY SHOWN.

David H. Snider 3/1/11
 DAVID H. SNIDER, NC P.L.S. L-2942 DATE

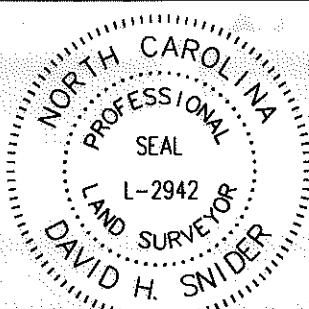

JOHN H. and DIXIE W. SPIVEY
 TAX CODE: 107-122-06
 DB 5789 PG 712
 2915 SEBRING CIRCLE

State of North Carolina
 County of Mecklenburg

Review Officer of Mecklenburg County, certify that the map or plat to which this certification is affixed meets all statutory requirements for recording.


Review Officer _____ Date _____

LINE TABLE		
LINE	LENGTH	BEARING
L1	20.22	S44°16'46"E
L2	40.47	S51°13'31"E
L3	8.98	S48°28'18"E
L4	5.63	S55°37'02"W
L5	48.16	N44°16'46"W

CLARENCE W. and DOROTHY P. HOWARD
 TAX CODE: 107-122-09
 DB 6012 PG 852
 7601 LISA CIRCLE

EUGENE REED and DONNA JOHNSON REED
 TAX CODE: 107-122-37
 DB 19485 PG 391
 7609 LISA CIRCLE


PAMELA T. HELD
 TAX CODE: 107-122-10
 DB 18875 PG 667
 7615 LISA CIRCLE

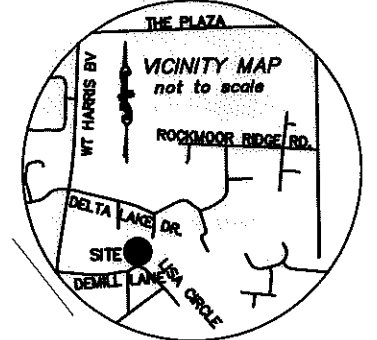


NOTE:

- 1) BEARINGS AND DISTANCES SHOWN IN PARENTHESES ARE BASED ON RECORDED MAP INFORMATION.
- 2) COMPUTED PROJECT DISTANCE _____*
- 3) TOTAL AREA 25,557 SQ.FT.
- 4) TEMP. CONSTRUCTION EASEMENT 142 SQ.FT.
- 5) FEE SIMPLE INSIDE EXISTING RIGHT-OF-WAY 2,005 SQ.FT.
- 6) AREA REMAINING 23,552 SQ.FT.

NC GRID (NSRS2007)
 NAD 83

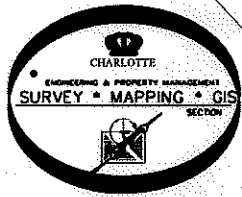

PREPARED BY:
 CITY OF CHARLOTTE
 ENGINEERING & PROPERTY MANAGEMENT
 600 EAST FOURTH STREET
 CHARLOTTE, NC 28202
 704-336-2291

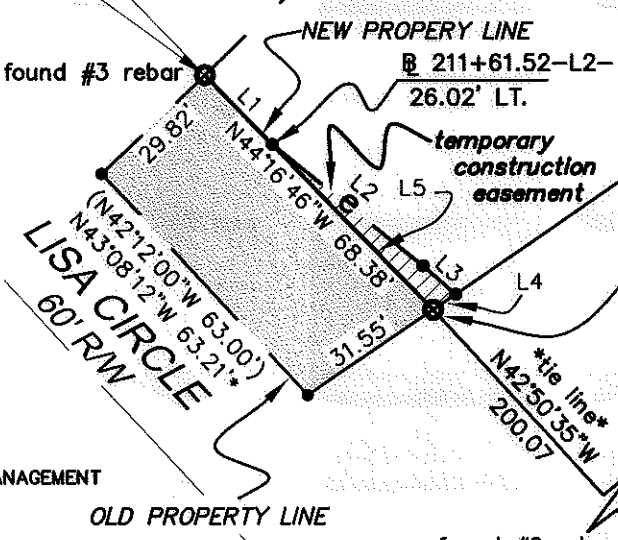

LEGEND

- IRON PIN SET (#5 REBAR & CAP)
- IRON PIN FOUND
- CALCULATED POINT
- TEMP. CONSTRUCTION EASEMENT
- FEE SIMPLE INSIDE EXISTING R/W
- LINES SURVEYED
- LINES NOT SURVEYED

		CHARLOTTE ENGINEERING & PROPERTY MANAGEMENT
DELTA LAKE NIP		JOB NO. 512-07-085
OWNER: EUGENE REED and DONNA JOHNSON REED TAX CODE: 107-122-37		FILE NO. LAN #207085
DRAWN BY G.F. CHARLOTTE, MECKLENBURG CO., NC		SHEET 1
DATE _____ CHECKED BY _____ SURVEY SUPVR. <i>DHS</i>		OF 1
K:\AUTOCAD\en_bu-ld4\lan.207085\PLAT MAPS and THERE INFORMATION\Plat-32		