


JOHNNIE STEGALL and VANCE MULLIS  
 TAX CODE: 107-132-13  
 DB 1332 PG 573  
 4629 EAST W.T. HARRIS BLVD.

DONALD J. and JEWELDINE MARTIN  
 TAX CODE: 107-132-07  
 DB 2967 PG 473  
 2925 CORDOVA LANE

FRANK E. and BARBARA A. McCULLOUGH  
 TAX CODE: 107-132-17  
 DB 11689 PG 724  
 7111 DEMILL LANE

NEW WAVES OF JOY, INC.  
 TAX CODE: 107-132-18  
 DB 9043 PG 682  
 4739 EAST W.T. HARRIS BLVD.

concrete R/W monument  
 NAD 83 (NSRS2007)  
 COORDINATES  
 N 550512.82  
 E 1481505.64

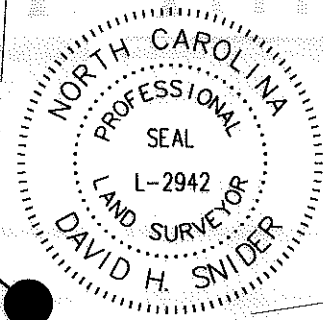


I, DAVID H. SNIDER, CERTIFY THAT THIS PLAT WAS PREPARED UNDER MY SUPERVISION AND THAT THE PLAT WAS PREPARED FOR THE PURPOSE OF EASEMENTS ONLY, AND IS NOT INTENDED TO BE A BOUNDARY SURVEY OF PROPERTY SHOWN.  
*David H. Snider* 10/22/2010  
 DAVID H. SNIDER, NC P.L.S. L-2942 DATE

State of North Carolina  
 County of Mecklenburg

I, \_\_\_\_\_, Review Officer of Mecklenburg County, certify that the map or plat to which this certification is affixed meets all statutory requirements for recording.



Review Officer \_\_\_\_\_ Date \_\_\_\_\_

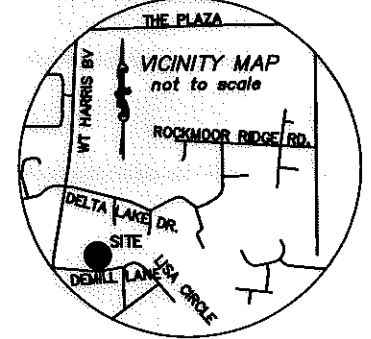

LINE TABLE		
LINE	LENGTH	BEARING
L1	16.50	N89°50'39"W
L2	68.68	N89°50'39"W
L3	69.73	N89°50'39"W
L4	39.70	N89°50'39"W
L5	94.25	N89°50'39"W
L6	13.82	N46°20'40"E
L7	19.80	S89°42'20"E
L8	13.75	S46°02'33"E
L9	31.68	N70°45'24"E
L10	40.20	S74°40'16"E

DONALD WALLACE and WENDY JEAN HEIM  
 TAX CODE: 107-132-15  
 DB 22008 PG 558  
 7541 LISA CIRCLE

- NOTE:
- 1) BEARINGS AND DISTANCES SHOWN IN PARENTHESES ARE BASED ON RECORDED MAP INFORMATION.
  - 2) TOTAL AREA 78,737 SQ.FT.
  - 3) TEMP. CONSTRUCTION EASEMENT 645 SQ.FT.
  - 4) AREA REMAINING 78,737 SQ.FT.

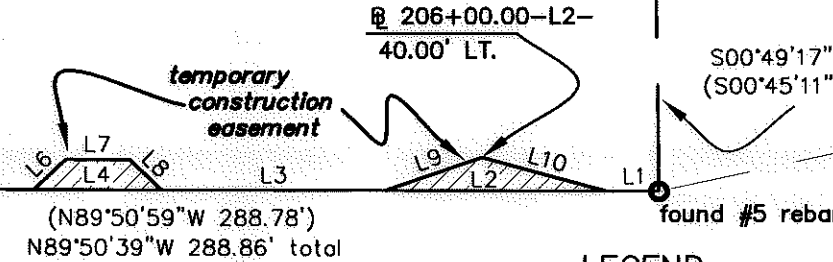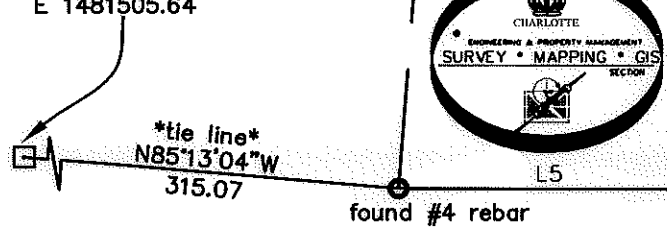

DEMILL LANE  
 60' R/W

LEGEND  
 CONCRETE R/W MONUMENT FOUND  
 IRON PIN FOUND  
 TEMP. CONSTRUCTION EASEMENT  
 LINES SURVEYED  
 LINES NOT SURVEYED

CHARLOTTE ENGINEERING & PROPERTY MANAGEMENT

REVISIONS	<b>DELTA LAKE NIP</b>	JOB NO. 512-07-065
		FILE NO. LAN #207065
SCALE 1" = 60'	OWNER: FRANK E. and BARBARA A. McCULLOUGH TAX CODE: 107-132-17 CHARLOTTE, MECKLENBURG CO., NC	SHEET 1
DRAWN BY G.F.		OF 1
DATE	CHECKED BY SURVEY SUPVR.	

K:\AUTOCAD\en\_su-ld4\lan.207065\PLAT MAPS and THERE INFORMATION\Plat-28

PREPARED BY:  
 CITY OF CHARLOTTE  
 ENGINEERING & PROPERTY MANAGEMENT  
 600 EAST FOURTH STREET  
 CHARLOTTE, NC 28202  
 704-336-2291