


PREPARED BY:
CITY OF CHARLOTTE
ENGINEERING & PROPERTY
MANAGEMENT DEPARTMENT
600 EAST FOURTH STREET
CHARLOTTE, NC 28202
704-336-2291

CHARLOTTE ENGINEERING & PROPERTY MANAGEMENT DEPARTMENT		
REVISIONS 4/2/15 AREA LEGEND P1 5/12/15 NEW e OWNERSHIP	LINDA LAKE DR. 6914 STORM WATER MAINTENANCE IMPROVEMENT PROJECT	JOB NO. SWDES00329 SWDES00329
SCALE 1" = 60" 	PROPERTY OF KATHERINE STALPERS MANER CHARLOTTE, MECKLENBURG CO., NC	SHEET 1 OF 2
DRAWN BY P.S.	CHECKED BY DS	SURVEY SUPVR. <i>DHS</i>
DATE	K:\AutoCad\En_su-LD4\SWDES00329 Linda Lake Dr 6914\PLATS\107-252-33 Linda Lake Dr 6922.dwg	

I, DAVID H. SNIDER, CERTIFY THAT THIS PLAT WAS PREPARED UNDER MY SUPERVISION AND THAT THE PLAT WAS PREPARED FOR THE PURPOSE OF EASEMENTS ONLY, AND IS NOT INTENDED TO BE A BOUNDARY SURVEY OF PROPERTY SHOWN.

David H. Snider 5/13/15
 DAVID H. SNIDER, NC P.L.S. L-2942 DATE

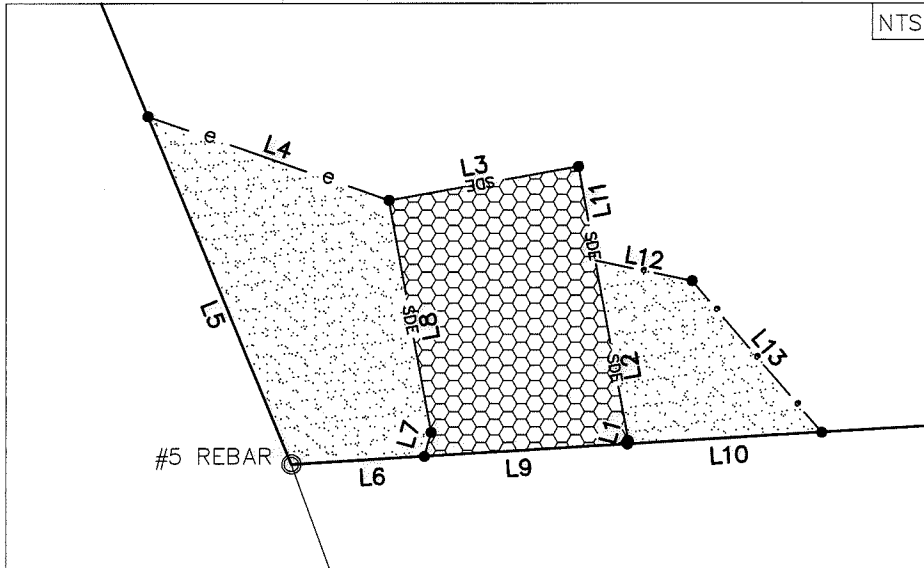

Line Table		
Line #	Length	Direction
L1	0.36	S15°25'05"W
L2	19.18	S10°15'04"E
L3	20.00	S79°48'42"W
L4	26.49	S70°32'14"E
L5	39.40	S22°11'41"E
L6	13.81	S86°33'15"W
L7	2.63	S15°25'05"W
L8	24.68	S10°14'25"E
L9	21.14	S86°33'15"W
L10	20.24	S86°33'15"W
L11	10.03	S10°15'04"E
L12	10.27	S78°09'06"E
L13	20.83	S40°15'43"E

LEGEND


- IRON PIN FOUND
- CALCULATED POINT
- LINES SURVEYED
- LINES NOT SURVEYED
- TEMP. CONSTRUCTION EASEMENT
- STORM DRAINAGE EASEMENT

STATE OF NORTH CAROLINA
 COUNTY OF MECKLENBURG

I, _____, REVIEW OFFICER OF MECKLENBURG COUNTY, CERTIFY THAT THE MAP OR PLAT TO WHICH THIS CERTIFICATION IS AFFIXED MEETS ALL STATUTORY REQUIREMENTS FOR RECORDING.

REVIEW OFFICER _____ DATE _____

PREPARED BY:
 CITY OF CHARLOTTE
 ENGINEERING & PROPERTY
 MANAGEMENT DEPARTMENT
 600 EAST FOURTH STREET
 CHARLOTTE, NC 28202
 704-336-2291

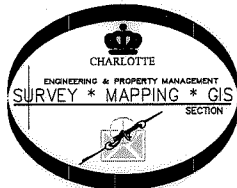

 CHARLOTTE ENGINEERING & PROPERTY MANAGEMENT DEPARTMENT		JOB NO.
REVISIONS 4/2/15 AREA LEGEND P1 5/12/15 NEW e OWNERSHIP		SWDES00329
LINDA LAKE DR. 6914 STORM WATER MAINTENANCE IMPROVEMENT PROJECT		SWDES00329
SCALE 1' = 30"		SHEET
PROPERTY OF KATHERINE STALPERS MANER CHARLOTTE, MECKLENBURG CO., NC		2
DRAWN BY P.S.		OF
DATE _____		2
CHECKED BY DS SURVEY SUPVR. <i>DS</i>		
K:\AutoCad\En_su-LD4\SWDES00329 Linda Lake Dr 6914\PLATS\107-252-33 Linda Lake Dr 6922.dwg		

ACQUISITION BY DB 30069 pg 294