


I, DAVID H. SNIDER, CERTIFY THAT THIS PLAT WAS PREPARED UNDER MY SUPERVISION AND THAT THE PLAT WAS PREPARED FOR THE PURPOSE OF ACQUISITION AND EASEMENTS ONLY, AND IS NOT INTENDED TO BE A BOUNDARY SURVEY OF PROPERTY SHOWN.

DAVID H. SNIDER, NC P.L.S. L-2942 DATE 5/20/02

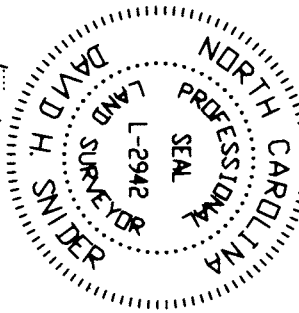

| LINE | LENGTH | BEARING |
|------|--------|-------------|
| L1 | 5.21 | S74°23'35"E |
| L2 | 5.68 | S73°38'51"E |
| L3 | 3.58 | S73°38'51"E |
| L4 | 0.73 | N74°44'28"W |
| L5 | 5.28 | N73°38'51"W |
| L6 | 3.02 | N73°38'51"W |
| L7 | 2.16 | S74°19'31"E |
| L8 | 3.65 | S16°16'39"W |
| L9 | 3.13 | N15°15'32"E |
| L10 | 9.96 | N55°02'55"E |
| L11 | 12.29 | N55°02'55"E |
| L12 | 2.00 | S34°57'05"E |
| L13 | 14.55 | S55°02'55"W |
| L14 | 10.10 | S55°02'55"W |
| L15 | 11.37 | N15°15'32"E |
| L16 | 15.00 | S16°21'09"W |
| L17 | 36.51 | S13°32'45"W |
| L18 | 17.01 | S13°32'45"W |
| L19 | 20.05 | S02°24'03"W |
| L20 | 4.71 | S42°39'16"E |
| L21 | 5.71 | S75°58'59"E |
| L22 | 22.78 | S36°40'44"W |
| L23 | 7.58 | N78°59'31"W |
| L24 | 64.16 | N16°17'46"E |
| L25 | 32.48 | S37°36'02"W |
| L26 | 10.33 | S37°36'02"W |
| L27 | 6.66 | S37°36'02"W |
| L28 | 5.02 | N14°11'41"E |
| L29 | 0.29 | S75°48'18"E |
| L30 | 21.36 | N15°15'33"E |
| L31 | 44.25 | N15°15'32"E |

STATE OF NORTH CAROLINA
COUNTY OF MECKLENBURG

REVIEW OFFICER OF MECKLENBURG COUNTY, CERTIFY THAT THE MAP OR PLAT TO WHICH THIS CERTIFICATION IS AFFIXED MEETS ALL STATUTORY REQUIREMENTS FOR RECORDING.


REVIEW OFFICER _____

DATE _____


| CURVE LENGTH | RADIUS | CHORD BEARING | CHORD LENGTH |
|--------------|--------|---------------|--------------|
| C1 | 31.97 | S27°32'53"E | 29.10 |

(46)


107-311-01
HICKORY GROVE
UNITED METHODIST CHURCH
DEED: N/A
6401 Hickory Grove Road

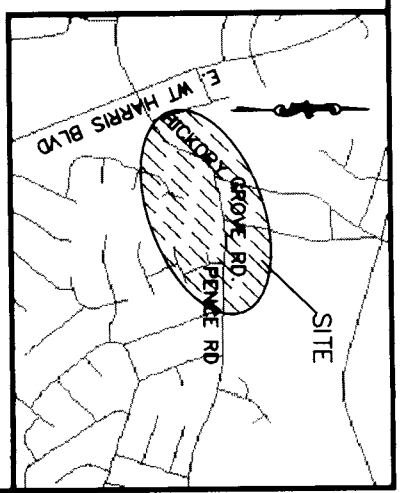

VICINITY MAP

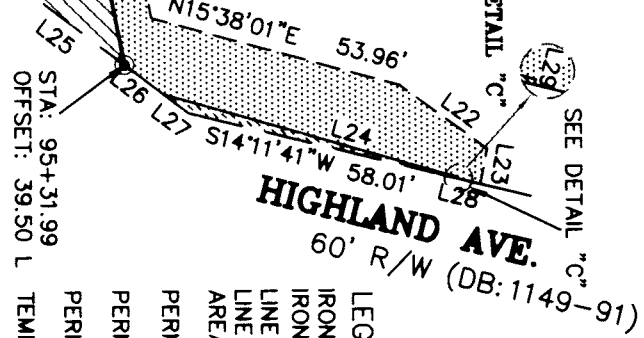


- LEGEND:
- IRON PIN FOUND
 - IRON PIN SET
 - LINE SURVEYED
 - LINE NOT SURVEYED
 - AREA ACQUIRED
 - PERM. DRAINAGE ESMNT
 - PERM. UTILITY ESMNT
 - PERM. SIDEWALK ESMNT
 - TEMP. CONSTR. ESMNT

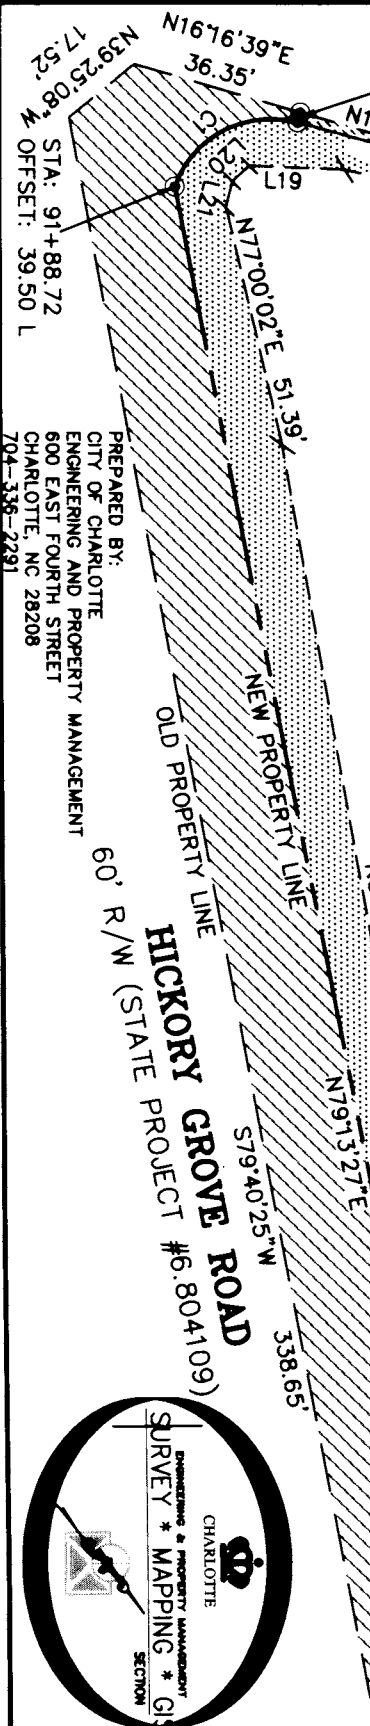

PREPARED BY:
CITY OF CHARLOTTE
ENGINEERING AND PROPERTY MANAGEMENT
600 EAST FOURTH STREET
CHARLOTTE, NC 28208
704-336-2291

HICKORY GROVE ROAD
PROJECT #6.804109
60' R/W (STATE PROJECT)

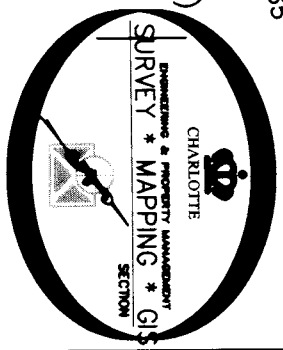

| | | |
|---|--|---|
| | | JOB NO. 512-97-087 FILE NO. 107-311-01 |
| REVISIONS HICKORY GROVE ROAD WIDENING | PROPERTY ACQUISITION HICKORY GROVE UNITED METHODIST CHURCH CHARLOTTE, MECKLENBURG CO., NC | SHEET 2 OF 2 |
| SCALE NO SCALE 1" | DRAWN BY DBS | CHECKED BY [Signature] SURVEY SUPER |
| DATE 05/17/2002 | DATE 05/17/2002 | DATE 05/17/2002 |