


I, JACKIE W. BRIM, CERTIFY THAT THIS PLAT WAS PREPARED UNDER MY SUPERVISION AND THAT THE PLAT WAS PREPARED FOR THE PURPOSE OF EASEMENTS ONLY, AND IS NOT INTENDED TO BE A BOUNDARY SURVEY OF PROPERTY SHOWN.

Jackie W. Brim 4-3-2017
 JACKIE W. BRIM, NC P.L.S. L-4348 DATE

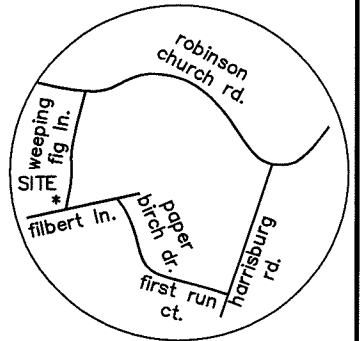

VICINITY MAP
not to scale

10809333
 BONIFACE ODOEMENA AND WIFE
 FRANCISCA ODOEMENA
 DB 17931-190
 8021 WEEPING FIG LANE

10809394
 KINGSTREE HOMEOWNERS
 ASSOCIATION, INC.
 DB 26192-739
 COMMON OPEN SPACE



10809330
 ROSA HOLLOWAY AND HUSBAND,
 VERNELL HOLLOWAY
 DB 29072-087
 6619 GOLDEN WILLOW DR

10809331
 HRAM KHAR AND WIFE,
 BIAK HNEM
 DB 26670-751
 6623 GOLDENWILLOW DR

State of North Carolina
 County of Mecklenburg

I, _____, Review Officer of Mecklenburg County, certify that the map or plat to which this certification is affixed meets all statutory requirements for recording.

Review Officer _____ Date _____

Line Table		
Line #	Length	Direction
L1	2.42	S32°55'15"W
L2	2.52	S41°57'49"W

LEGEND

- REBAR OR PIPE FOUND
- CITY CONTROL POINT
- CALCULATED POINT
- LINES SURVEYED
- LINES NOT SURVEYED
- STORM DRAINAGE EASEMENT (SDE)

PREPARED BY:
 CITY OF CHARLOTTE
 ENGINEERING & PROPERTY MANAGEMENT DEPT.
 600 EAST FOURTH STREET
 CHARLOTTE, NC 28208
 704-336-2291

FILBERT LANE
 (50' R/W)

NOTES:

- 1) BEARINGS AND DISTANCES SHOWN IN PARENTHESES ARE BASED ON RECORDED INFORMATION, MB: 36-732
- 2) TOTAL AREA 16,692 SQ.FT.
- 3) PSDE TO BE ACCEPTED AS SDE 1,579 SQ.FT.
- 4) AREA REMAINING 16,692 SQ.FT.

CHARLOTTE		
ENGINEERING & PROPERTY MANAGEMENT DEPARTMENT		
REVISIONS	8412 FILBERT LANE STORM WATER MAINTENANCE IMPROVEMENT PROJECT	JOB NO. SWDES10005
		FILE NO.
OWNER: KINGSTREE HOMEOWNERS ASSOCIATION, INC. WEeping FIG LANE CHARLOTTE, MECKLENBURG CO., NC		SHEET 1
DRAWN BY JBB	CHECKED BY GI	OF 1
SURVEY SUPVR. JWB		

P:\acadproj\Surpro\SWATER\MAINT\Filbert Ln\PLATS\PARCEL ONE 10809332.DWG

DB 31710 - 966