




I, DAVID H. SNIDER, CERTIFY THAT THIS PLAT WAS PREPARED UNDER MY SUPERVISION AND THAT THE PLAT WAS PREPARED FOR THE PURPOSE OF EASEMENTS ONLY, AND IS NOT INTENDED TO BE A BOUNDARY SURVEY OF PROPERTY SHOWN.

*David H. Snider* 6/30/15  
 DAVID H. SNIDER, NC P.L.S. L-2942 DATE



NC GRID NAD 83/2001 VRS

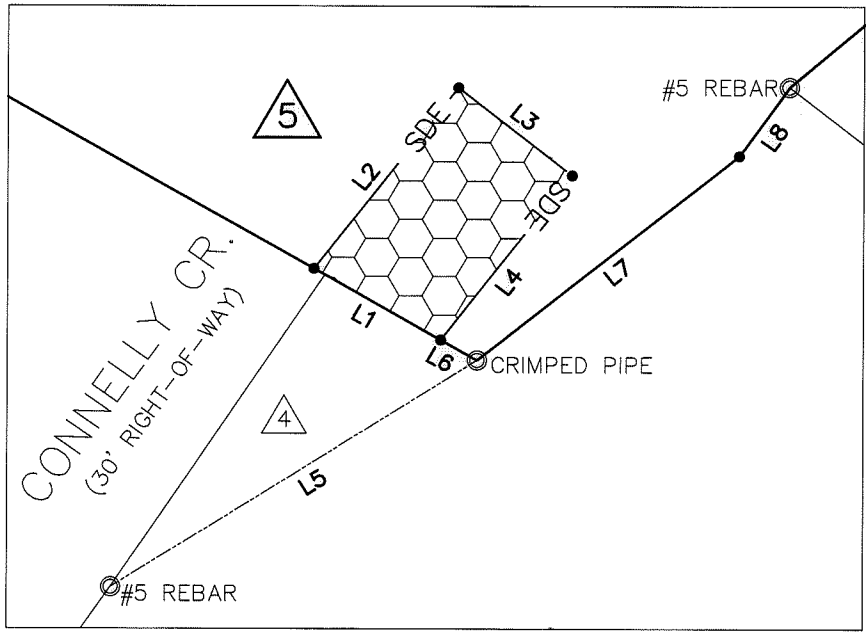


Line Table		
Line #	Length	Direction
L1	15.16	N60°22'40"W
L2	24.28	N37°57'50"E
L3	15.00	S52°02'10"E
L4	22.08	S37°57'50"W
L5	44.85	S57°49'31"W
L6	4.35	N60°22'40"W
L7	34.73	S51°30'39"W
L8	8.94	S35°51'02"W

STATE OF NORTH CAROLINA  
 COUNTY OF MECKLENBURG

I, \_\_\_\_\_, REVIEW OFFICER OF MECKLENBURG COUNTY, CERTIFY THAT THE MAP OR PLAT TO WHICH THIS CERTIFICATION IS AFFIXED MEETS ALL STATUTORY REQUIREMENTS FOR RECORDING.

REVIEW OFFICER \_\_\_\_\_ DATE \_\_\_\_\_  
 PREPARED BY:  
 CITY OF CHARLOTTE  
 ENGINEERING & PROPERTY MANAGEMENT DEPARTMENT  
 600 EAST FOURTH STREET  
 CHARLOTTE, NC 28202  
 704-336-2291

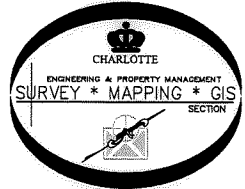

<b>CHARLOTTE</b> ENGINEERING & PROPERTY MANAGEMENT DEPARTMENT		JOB NO. 4288550004
REVISIONS		4330 CONNELLY CIRCLE STORM WATER MAINTENANCE IMPROVEMENT PROJECT
6/30/15 DEED REFERENCE		PROPERTY OF BODENHAMER NC PROPERTIES LLC.
SCALE 1" = 20"		CHARLOTTE, MECKLENBURG CO., NC
DRAWN BY P.S.	CHECKED BY DS	SHEET 2
DATE	SURVEY SUPVR.	OF 2
K:\AutoCad\En_su-LD4\493096 SWS Connelly Cir 4330\PLATS\#5 115-086-33.dwg		