


I CERTIFY THAT THIS MAP WAS DRAWN UNDER MY SUPERVISION FROM AN ACTUAL SURVEY MADE UNDER MY SUPERVISION. THAT THE DEEDS AND PLATS NOTED WERE USED AS REFERENCES. THAT THE BOUNDARIES NOT SURVEYED ARE INDICATED AS DRAWN FROM INFORMATION AS SHOWN; THAT THE RATIO OF PRECISION IS 1:10,000; AND THAT THIS MAP MEETS THE REQUIREMENT OF THE STANDARDS OF PRACTICE FOR LAND SURVEYING IN NORTH CAROLINA (21 NCAC 56.1600).

THIS 30th DAY OF JANUARY, 2015.

David H. Snider
 DAVID H. SNIDER, NC P.L.S. L-2942

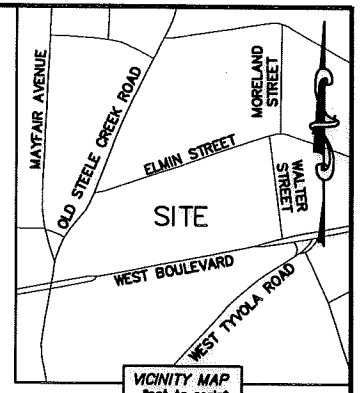


- NOTE:
- TOTAL AREA FOR

TAX PARCEL 11707606:	2.18 ACRES
TAX PARCEL 11707607:	1.31 ACRES
TAX PARCEL 11707611:	0.24 ACRES
TAX PARCEL 11707612:	0.42 ACRES
TAX PARCEL 11707613:	0.68 ACRES
TAX PARCEL 11707614:	0.34 ACRES
TOTAL AREA OF PROJECT	5.17 ACRES
 - SUBJECT PROPERTY IS ZONED O-1(CD) AND R-5.

LEGEND

- REBAR OR IRON PIN FOUND
- #5 REBAR SET OR PK NAIL
- LINE SURVEYED
- LINE NOT SURVEYED
- EXISTING RIGHT-OF-WAY
- ZONING LINE

PREPARED BY:
 CITY OF CHARLOTTE
 ENGINEERING & PROPERTY MANAGEMENT DEPARTMENT
 600 EAST FOURTH STREET
 CHARLOTTE, NC 28202
 704-336-2291

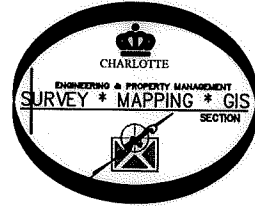

CHARLOTTE ENGINEERING & PROPERTY MANAGEMENT		
REVISIONS	CHARLOTTE-MECKLENBURG POLICE DEPARTMENT WESTOVER STATION	JOB NO. 512-13-047
		FILE NO. AS SHOWN
SCALE 0 1"=100' 1"	BOUNDARY SURVEY FOR THE CITY OF CHARLOTTE	SHEET 1
DRAWN BY LG	CHARLOTTE, MECKLENBURG CO., NC	OF 1
DATE	CHECKED BY DHS SURVEY SUPVR. <i>DHS</i>	
K:\AutoCad\En_su-LD4\213047-WESTOVER CMPD\dwg\WestoverPDStationC3D20138x14.DWG		

DB 29757-16