

S 82° 24' 00" E
74.92'

BLOCK 34
LOT 5

26


BRADLEY

25

HENRY ADAMS & WIFE MOLLIE L.

DEED 3113 - 569
Total Area 8571 Sq. Ft. (0.197 Ac.)
Area Taken = 662 Sq. Ft. (0.015 Ac.)
Area Remaining = 7909 Sq. Ft. (0.182 Ac.)
Construction Easement = 800 Sq. Ft.

S 16° 33' 42" W
112.80'

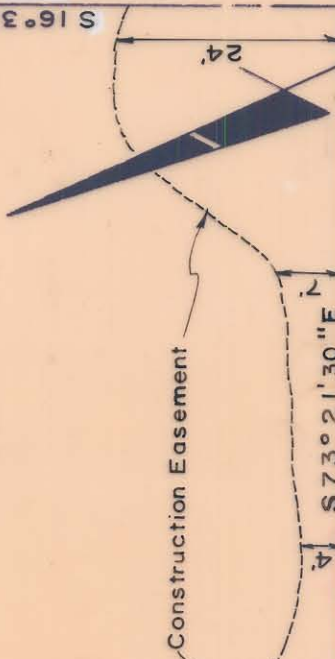

24

MCKINLEY WALKER & WIFE MARY

DEED 2977 - 76
Total Area 8469 Sq. Ft. (0.194 Ac.)

N 73° 26' 18" W
77.00'

N 16° 33' 42" E
101.00'

331.0' to
Brentwood Place

77.00'
N 73° 26' 18" W

REMOUNT ROAD



23

DUNN

N 16° 33' 42" E
110.00'

CITY OF CHARLOTTE
NORTH CAROLINA
DEPARTMENT OF PUBLIC WORKS
ENGINEERING DIVISION

THIS PLAT WAS PREPARED UNDER MY SUPERVISION. *Robert A. Foy*
N. C. REG. ENGINEER NO. 4134

NOTE: PROPERTY CORNERS SHOWN CIRCLED WERE LOCATED BY ACTUAL SURVEY. BEARINGS ARE BASED ON NORTH CAROLINA GRID.

REVISIONS		JOB NO.
DRAWN BY <i>W&A</i>		FILE NO.
CHECKED BY <i>JSS</i>		RW-86
CITY ENGINEER <i>CPR</i>		SHEET
DATE <i>June, 1974</i> SCALE 1"=20'		25
PROPERTY OF HENRY ADAMS & WIFE MOLLIE L.		OF
		58

R-36

119-034-05