


AREA TAKEN 1200. S.F. = .0275 AC.



This map was prepared for the purpose of right of way or easement acquisition only, and is not intended to be a boundary survey of the property shown.

This plat was prepared under my supervision *Stephen A. Gilbert*
N. C. Reg. Surveyor No. L-1785

CITY OF CHARLOTTE NORTH CAROLINA DEPARTMENT OF PUBLIC WORKS ENGINEERING DIVISION		JOB NO. _____
REVISIONS _____	PROPOSED R/W MAP BLANTON STREET	FILE NO. _____
DRAWN BY MUG CHECKED BY [Signature] CITY ENGINEER	PROPERTY OF S.C. Hair & Wf. Elizabeth	SHEET _____
DATE: JAN. 1, 1984 SCALE: 1" = 30'	OF _____	OF _____

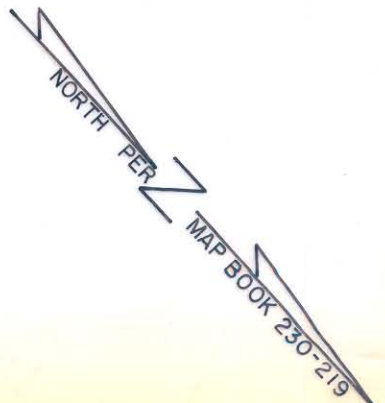

FILE 119-045-11/12