


I-77

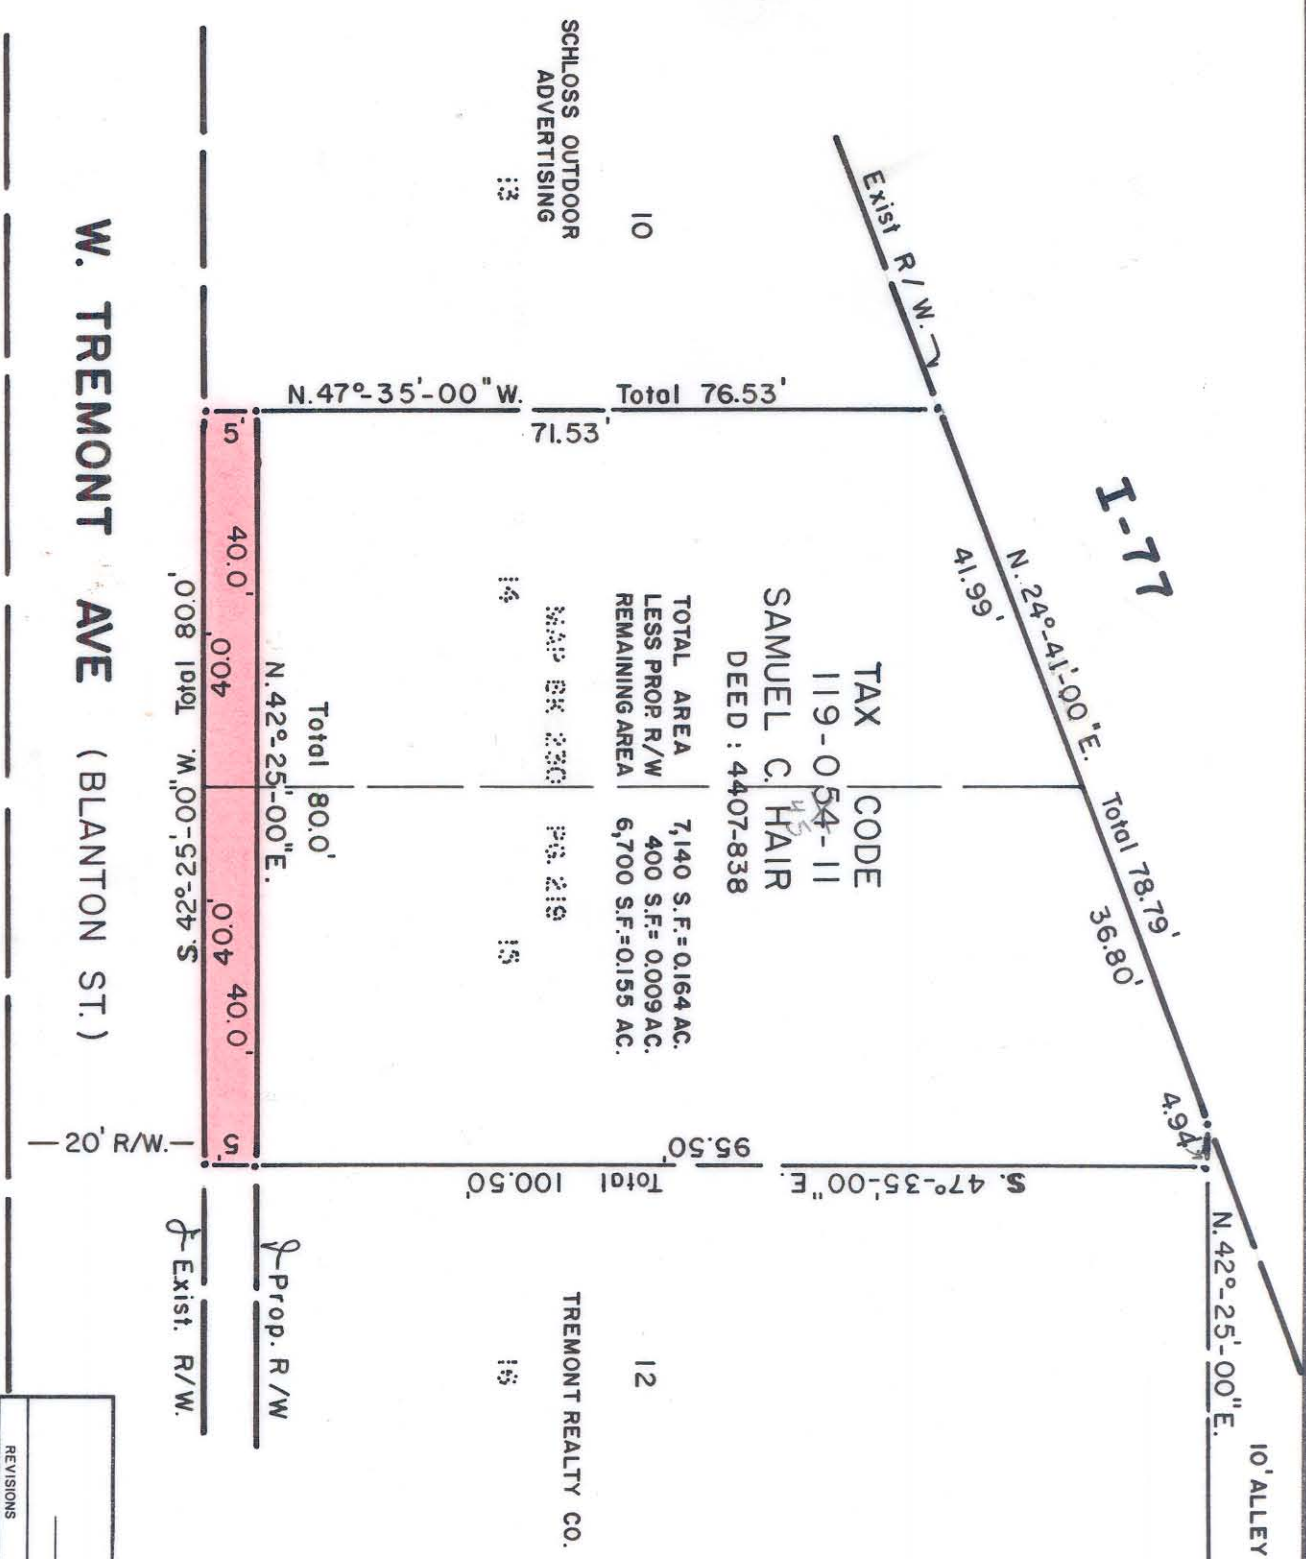

TAX CODE
 119-054-11
 SAMUEL C. HAIR
 DEED : 4407-838

TOTAL AREA 7,140 S.F. = 0.164 AC.
 LESS PROP R/W 400 S.F. = 0.009 AC.
 REMAINING AREA 6,700 S.F. = 0.155 AC.

SCHLOSS OUTDOOR
 ADVERTISING

TREMONT REALTY CO.

W. TREMONT AVE (BLANTON ST.)

NORTH PER MAP BK 250 PG. 219

This map was prepared for the purpose of right of way or easement acquisition only, and is not intended to be a boundary survey of the property shown.

This plat was prepared under my supervision
Stephane B. Gilbert
 N.C. Reg. Surveyor No. L-1785



CHARLOTTE ENGINEERING DEPARTMENT		JOB NO.
REVISIONS	PROP. R/W TO BE ACQUIRED BY THE CITY OF CHARLOTTE	FILE NO.
DRAWN BY MS CHECKED BY SAG CITY ENGINEER	PROPERTY OF S.C. HAIR & W. ELIZABETH	SHEET 1 OF 2
DATE 6-3-85	SCALE 1" = 20'	

119-045-11