

SUMMIT AVE.

EXIST. R/W

288.5 ±

30'

EXIST. R/W

S. TRYON ST.

570°-18'W

P.O.B.

118.52.5 ±

30'

EXIST. R/W

10

CECIL COLTHARP

NEEDHAM C. HOLDEN

950°-14'E 11.54' (DEED)

STA. 9+59.7
S 19°-42'E 162.46'


13

ERMAN J. EVANS
& WIFE, BETTY D.

DEED 3160-203

TOTAL AREA 8,559 ± SF
AREA TAKEN 171 ± SF
AREA REMAINING 8,388 ± SF

NO. 13 PARCEL NO. 13

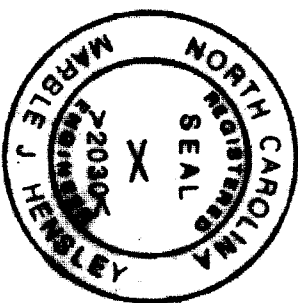

CITY OF CHARLOTTE		PROJ. NO.
PROPOSED R/W		
S. TRYON ST, CAMDEN RD & SUMMIT AVE.		
PROPERTY OF		
ERMAN J. EVANS		
& WIFE, BETTY R.		
PARCEL NO. 13		
T. A. S.	R. S. T.	SHEET
1-8-73	HENSLEY-SCHMIDT, INC. CONSULTING ENGINEERS CHATTANOOGA, TENN. MARIETTA, GA.	15
		OF
		22

FILE 119-88-31