

SUMMIT AVE.

EXIST. R/W

ERMAN U. EVANS  
& WIFE, BETTY R.

$N 67^{\circ} 26' - 15'' E$   
341.7'

PROP. R/W

30'

EXIST. R/W

PO.B.

1.94'

10

S. TRYON ST.

10

11

STA. 10+12.2

$S 19^{\circ} 42' E$  146.76'

$N 59^{\circ} 05' E$

261.73'

$N 19^{\circ} 42' W$  116.44'

STA. 10+64.83

14

91. STAKE LINE

10+51.00


30.0'

570'-18"W

EXIST. R/W

TOTAL AREA 6,977±S.F.  
AREA TAKEN 38±S.F.  
AREA REMAINING 6,939±S.F.

H. E. KISER

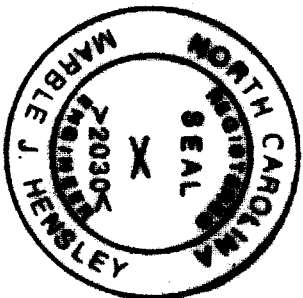

CITY OF CHARLOTTE				PROJ. NO.
PROPOSED R/W				
S. TRYON ST, CAMDEN RD. & SUMMIT AVE.				
PROPERTY OF				
PARCEL NO. 14				
T. A. S.	R. S. T.	HENSLEY-SCHMIDT, INC. CONSULTING ENGINEERS CHATTANOOGA, TENN. MARIETTA, GA.	SHEET	OF
1-8-73			14	22

FILE 119-88-31