



ELIZABETH JOHNSON
CAMPBELL

CECIL COLTHARP
DEED 2195-220

TOTAL AREA 6,438±S.F.
AREA TAKEN 308±S.F.
AREA REMAINING 6,130±S.F.

ERMAN J. EVANS & WIFE,
BETTY R.

NEEDHAM C. HOLDEN

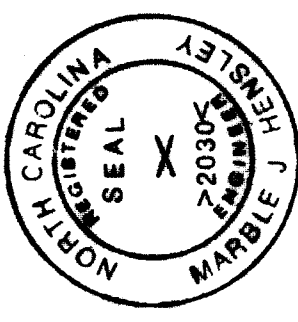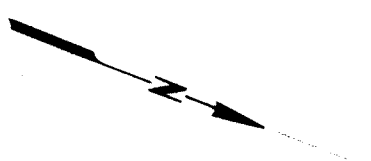

CITY OF CHARLOTTE		PROJ. NO.
PROPOSED R/W		
S. TRYON ST., CAMDEN RD. & SUMMIT AVE.		
PROPERTY OF		
CECIL COLTHARP		
PARCEL NO. 12		
T. A. S.	R. S. T.	HENSLEY - SCHMIDT, INC. CONSULTING ENGINEERS CHATTANOOGA, TENN. MARIETTA, GA.
1-8-73		
	SHEET	OF
	12	22

FILE NO. 89 73