


SUMMIT AVE

SUMMIT AVE

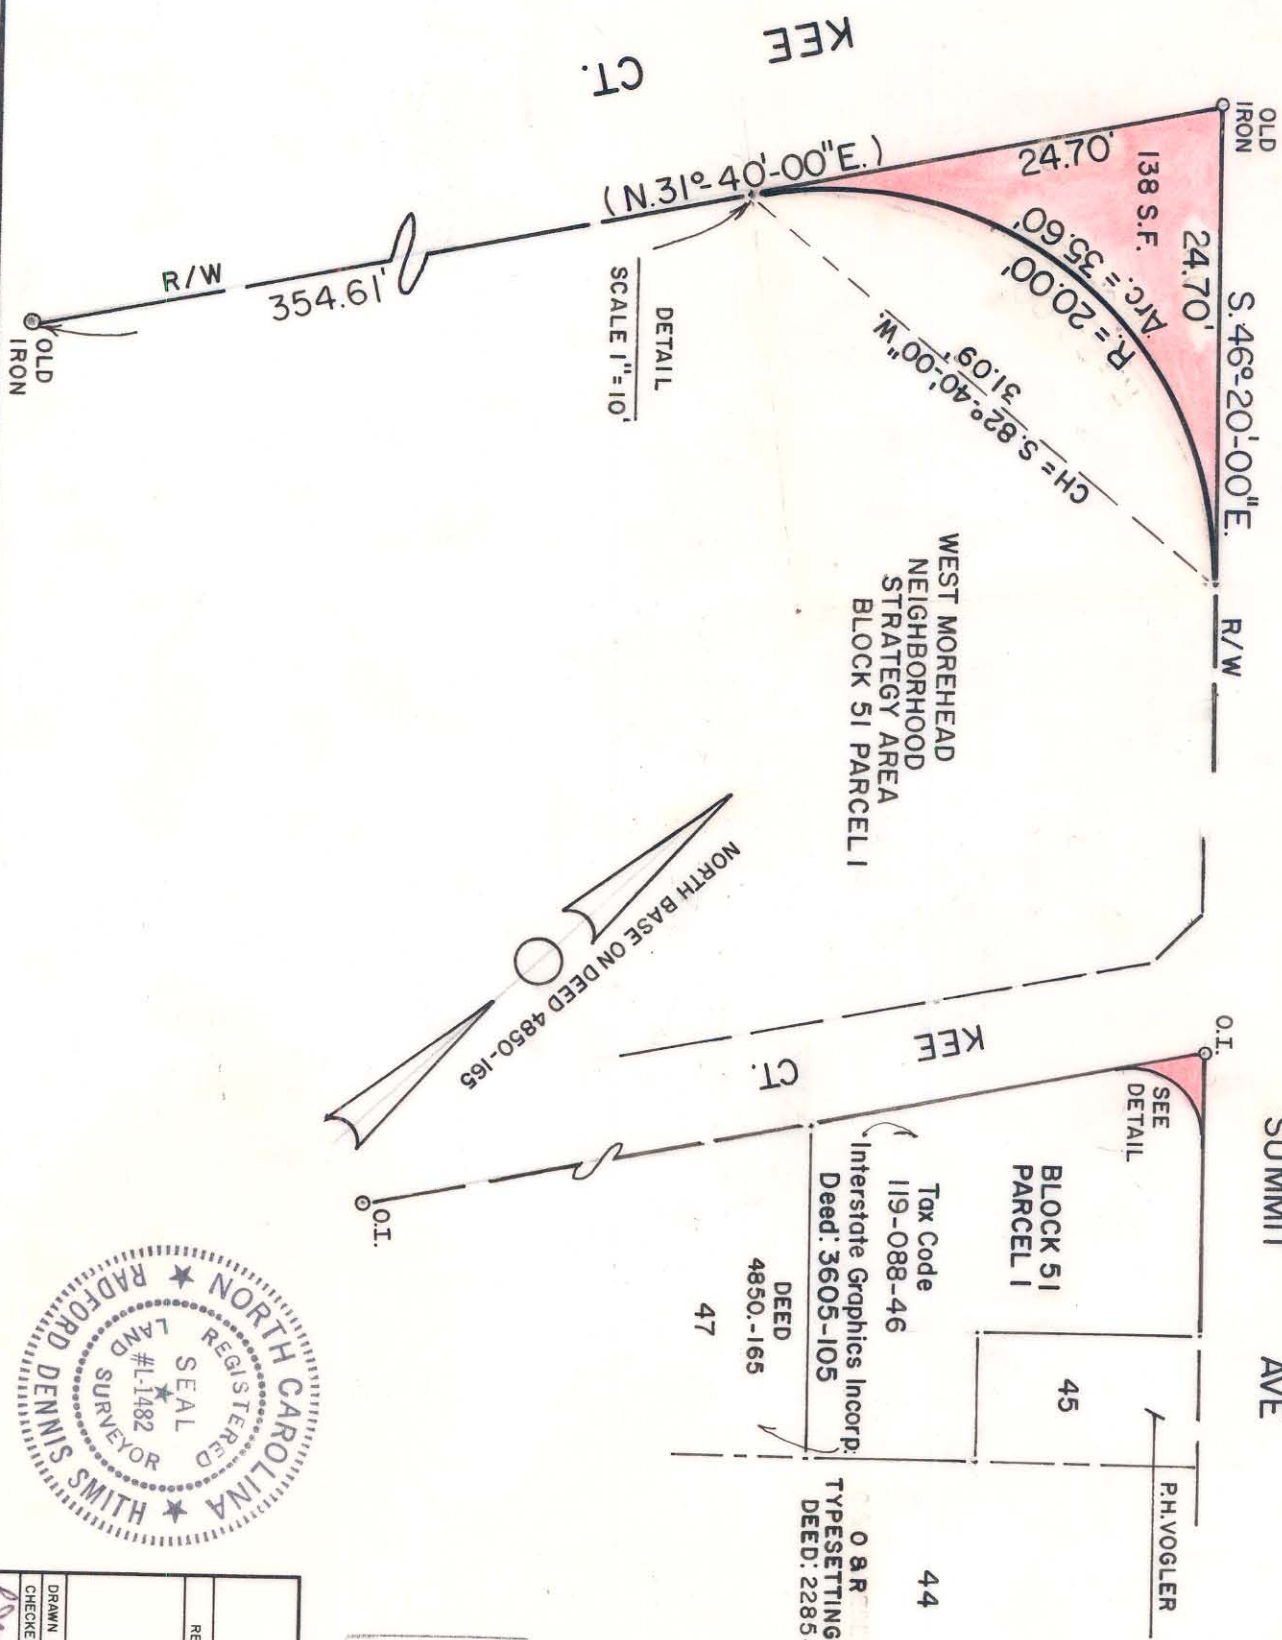

This plat was prepared under my supervision R. Owens Smith  
 N. C. Reg. Surveyor No. L-1482

NOTE: Property corners shown circled were located by actual survey. Bearings and distances shown in parenthesis are based on deed information.

This map was prepared for the purpose of right of way or easement acquisition only, and is not intended to be a boundary survey of the property shown.

<p>CHARLOTTE ENGINEERING DEPARTMENT</p>		<p>REVISIONS</p>	<p>JOB NO. 512-87-</p>
<p>R.O.W. TO BE ACQUIRED BY THE CITY OF CHARLOTTE</p>		<p>DRAWN BY M.S.</p>	<p>FILE NO. 036</p>
<p>PROPERTY OF INTERSTATE GRAPHICS INCORPORATED</p>		<p>CHECKED BY R.L.B.</p>	<p>SHEET 1 OF 1</p>
<p>DATE MAR. 23, 1987</p>		<p>Survey Supv. <u>Dennis Smith</u></p>	<p>SCALE 1" = 60'</p>

119-088-44