


21-K-5-A

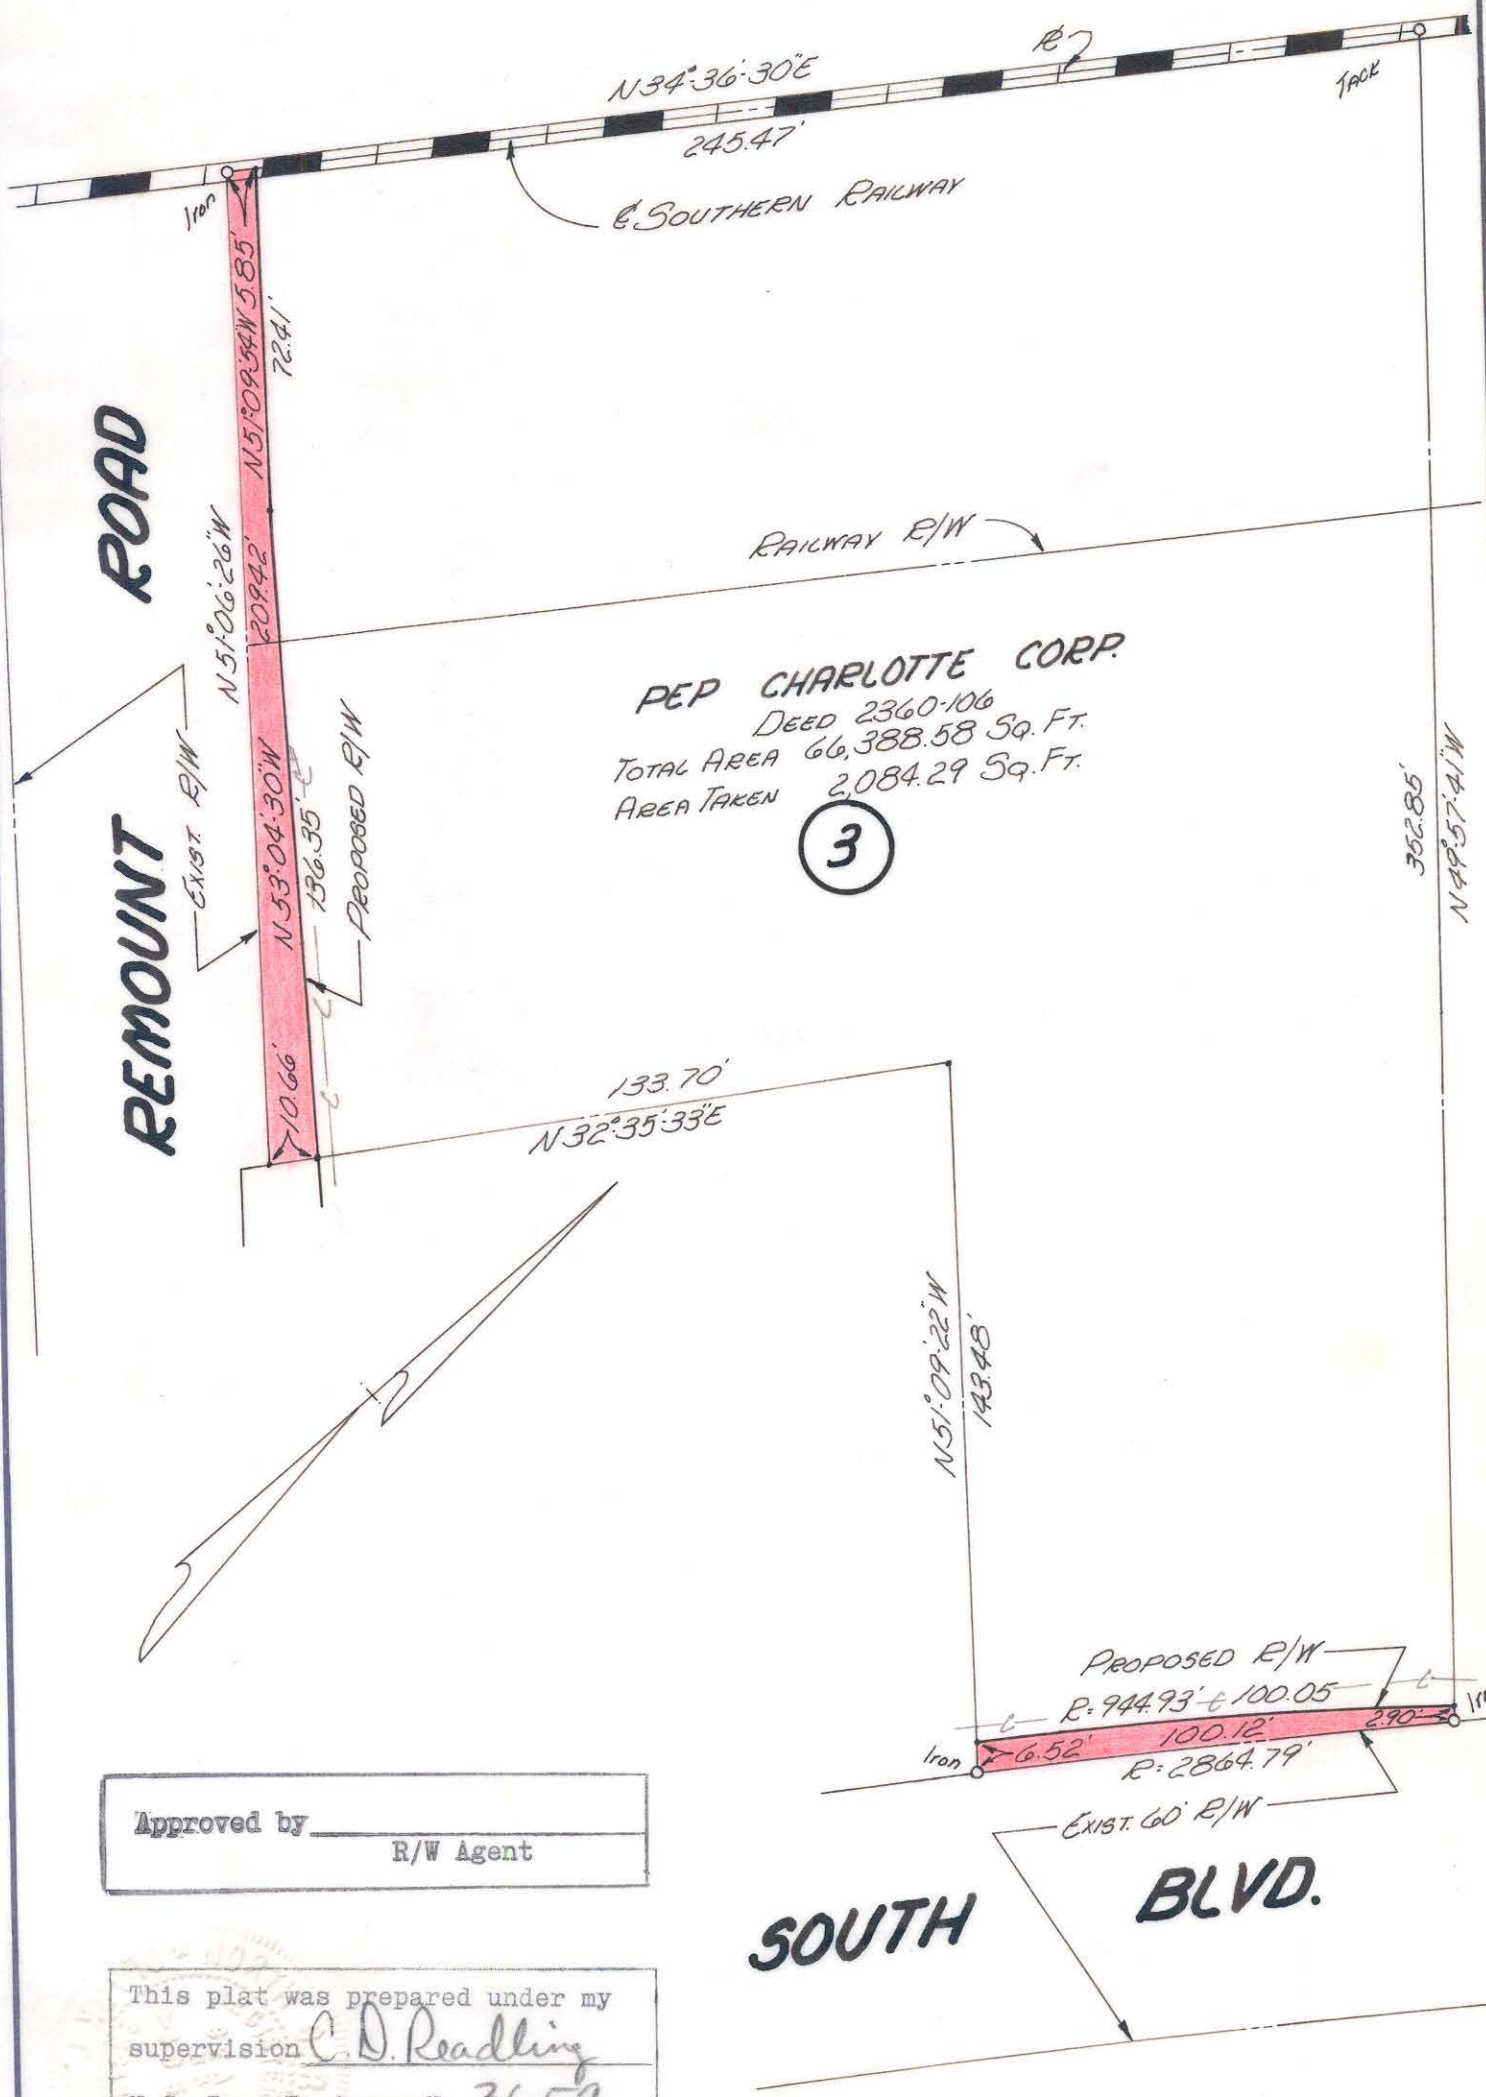

Approved by _____
R/W Agent

This plat was prepared under my supervision C. D. Readling
N.C. Reg. Engineer No. 3659

NOTE: Property corners shown circled were located by actual survey. Bearings are based on NORTH CAROLINA COORDINATES

CITY OF CHARLOTTE NORTH CAROLINA ENGINEERING DEPARTMENT		JOB NO.
		FILE NO.
SOUTH BOULEVARD INTERSECTIONS PROPERTY OF PEP CHARLOTTE CORP.		SHEET
DRAWN BY <u>J. Byrd</u> CHECKED BY CITY ENGINEER	DATE <u>JAN. 67</u> SCALE <u>1" = 40'</u>	OF

121-041-12

21-K-5-A