


21-K-7A

21-K-7C

NOTE: Property corners shown circled were located by actual survey. Bearings are based on North Carolina Coordinate System

This plat was prepared under my supervision
C. D. Redding
 N.C. Reg. Engineer No. 3659

Approved by _____
 R/W Agent

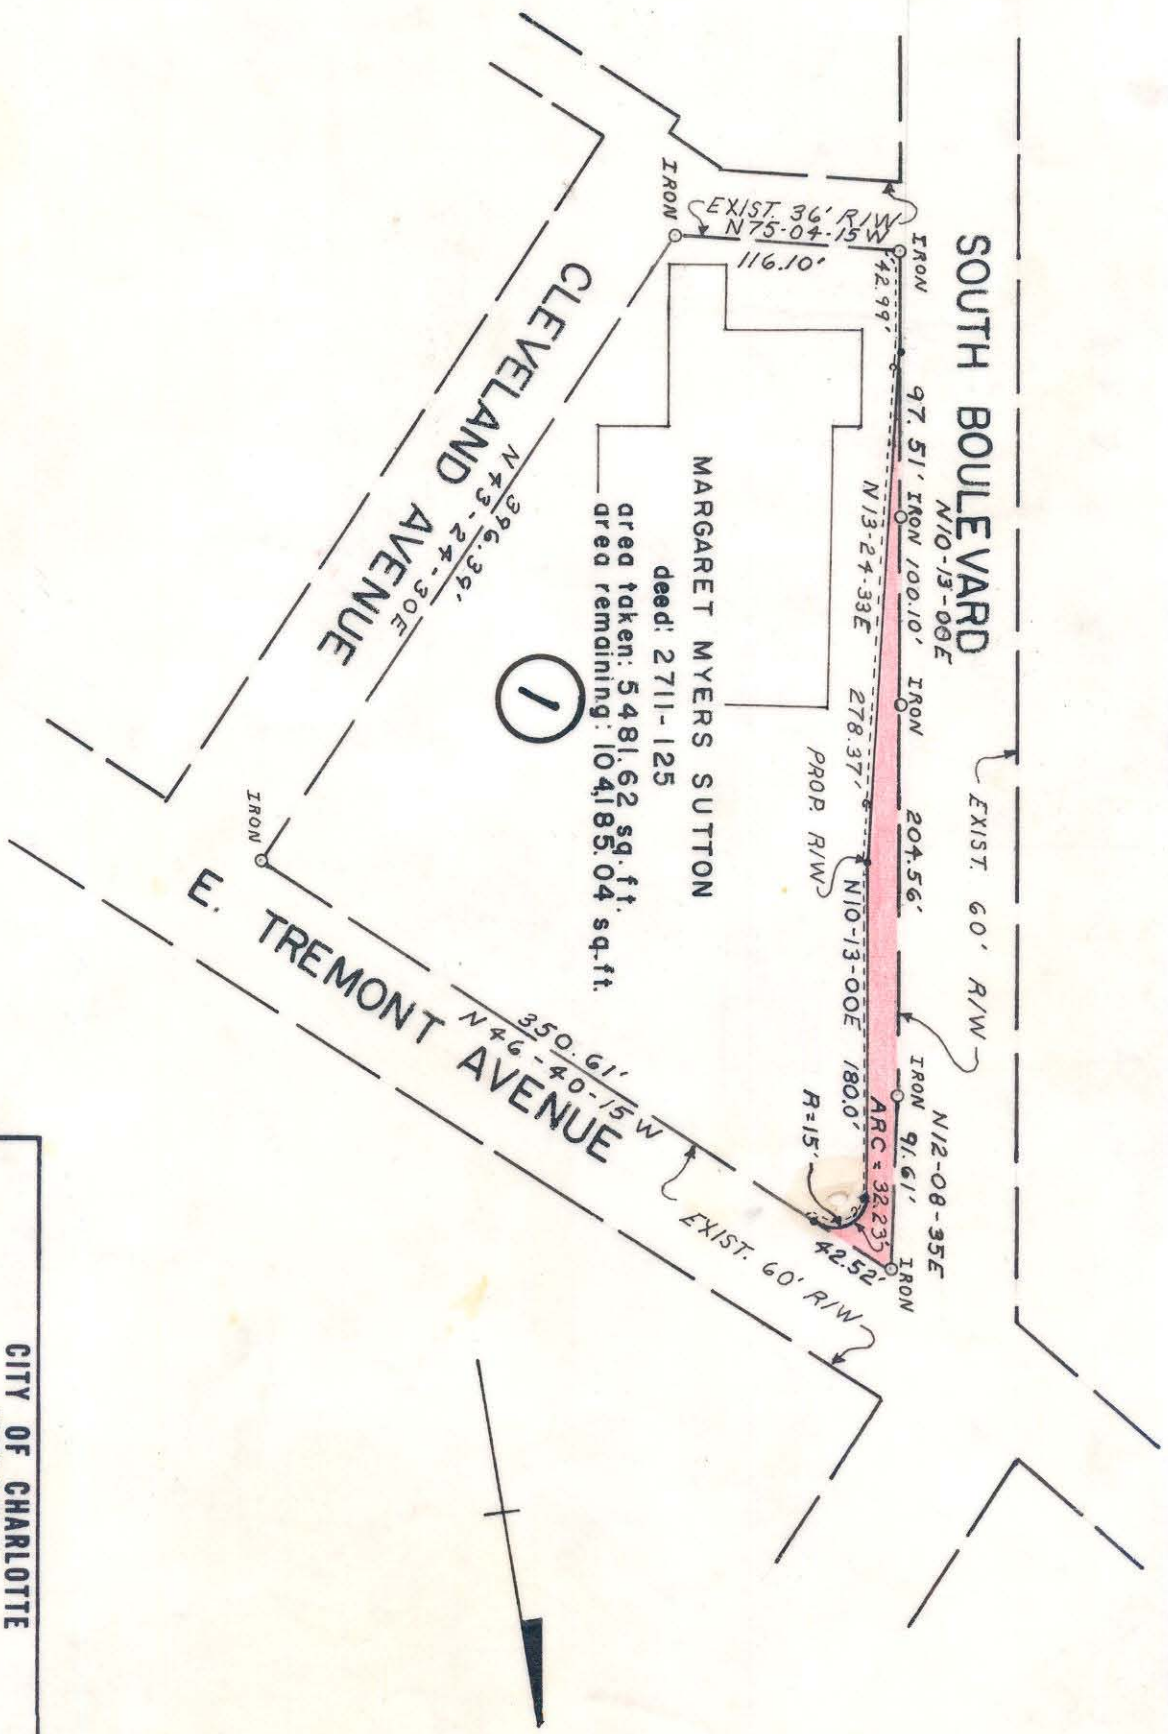

CITY OF CHARLOTTE NORTH CAROLINA ENGINEERING DEPARTMENT	
REVISIONS 	SOUTH BOULEVARD INTERSECTION TREMONT AVE.
DRAWN BY <i>LYMCH</i> CHECKED BY <i>CDR</i> CITY ENGINEER	JOB NO. 512-65 FILE NO. 115 SHEET 1 OF 1
DATE 11-22-66 SCALE 1" = 100'	

A-2 K-10

121-000-01/121066-99