


21-21-P-A

21-21-P-A

SOUTH BLVD.


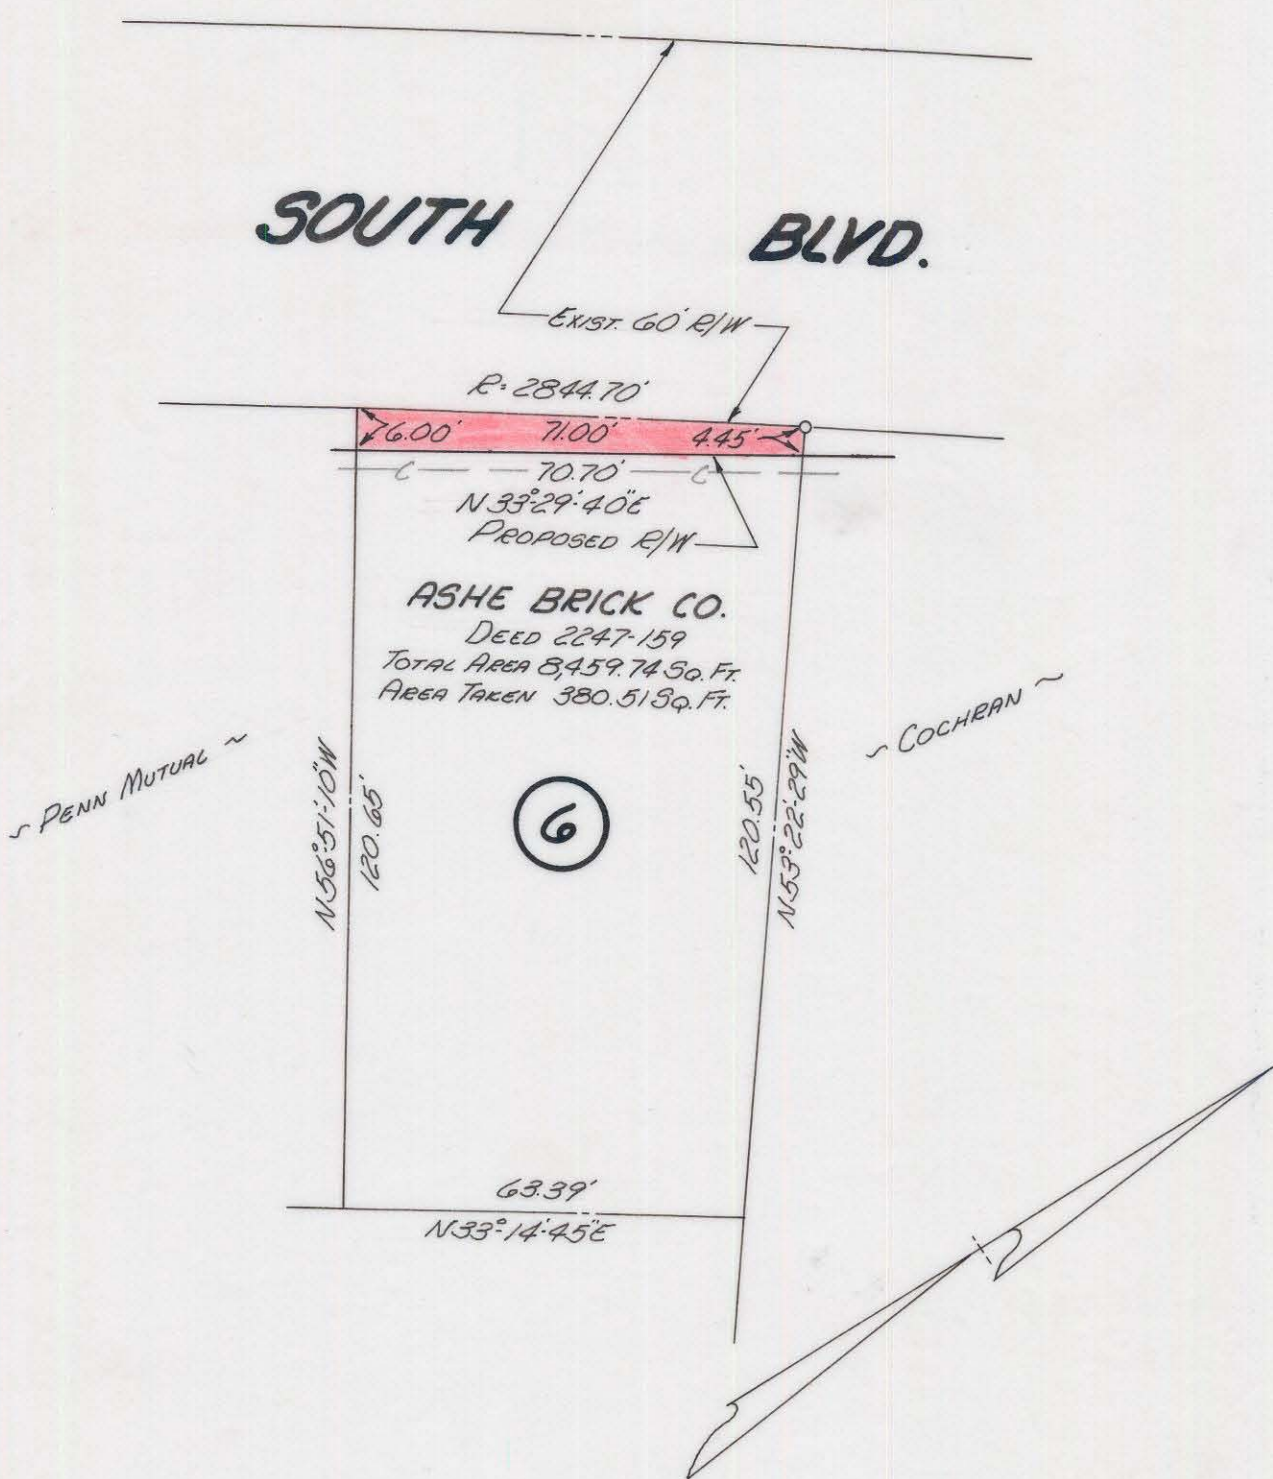


ASHE BRICK CO.
 DEED 2247-159
 TOTAL AREA 8,459.74 SQ. FT.
 AREA TAKEN 380.51 SQ. FT.

PENN MUTUAL ~

COCHRAN ~

6

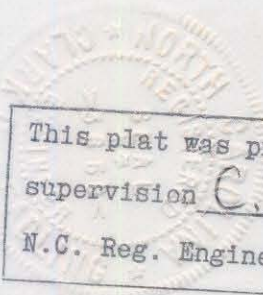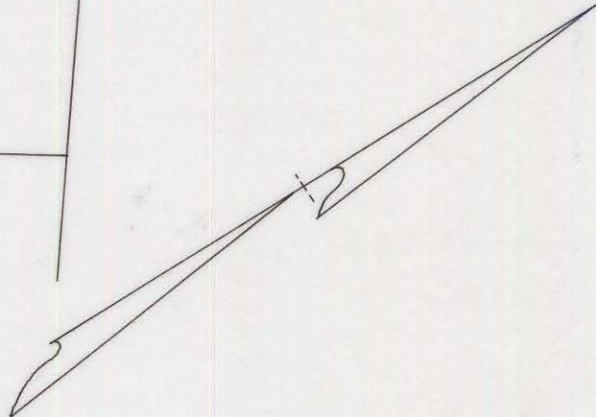

This plat was prepared under my supervision E.D. Roadling
 N.C. Reg. Engineer No. 3659

NOTE: Property corners shown circled were located by actual survey. Bearings are based on NORTH CAROLINA COORDINATES

Approved by _____
 R/W Agent

CITY OF CHARLOTTE NORTH CAROLINA ENGINEERING DEPARTMENT		JOB NO.
SOUTH BOULEVARD INTERSECTIONS		FILE NO.
PROPERTY OF ASHE BRICK CO.		SHEET
DRAWN BY <u>J. BYRD</u>		OF
CHECKED BY	CITY ENGINEER	DATE <u>JAN. 67</u> SCALE <u>1" = 30'</u>

121-077-09

21-21-P-A

21-21-P-A