


11-K P-A

11-K-10

SOUTH BLVD.

IDEAL WAY

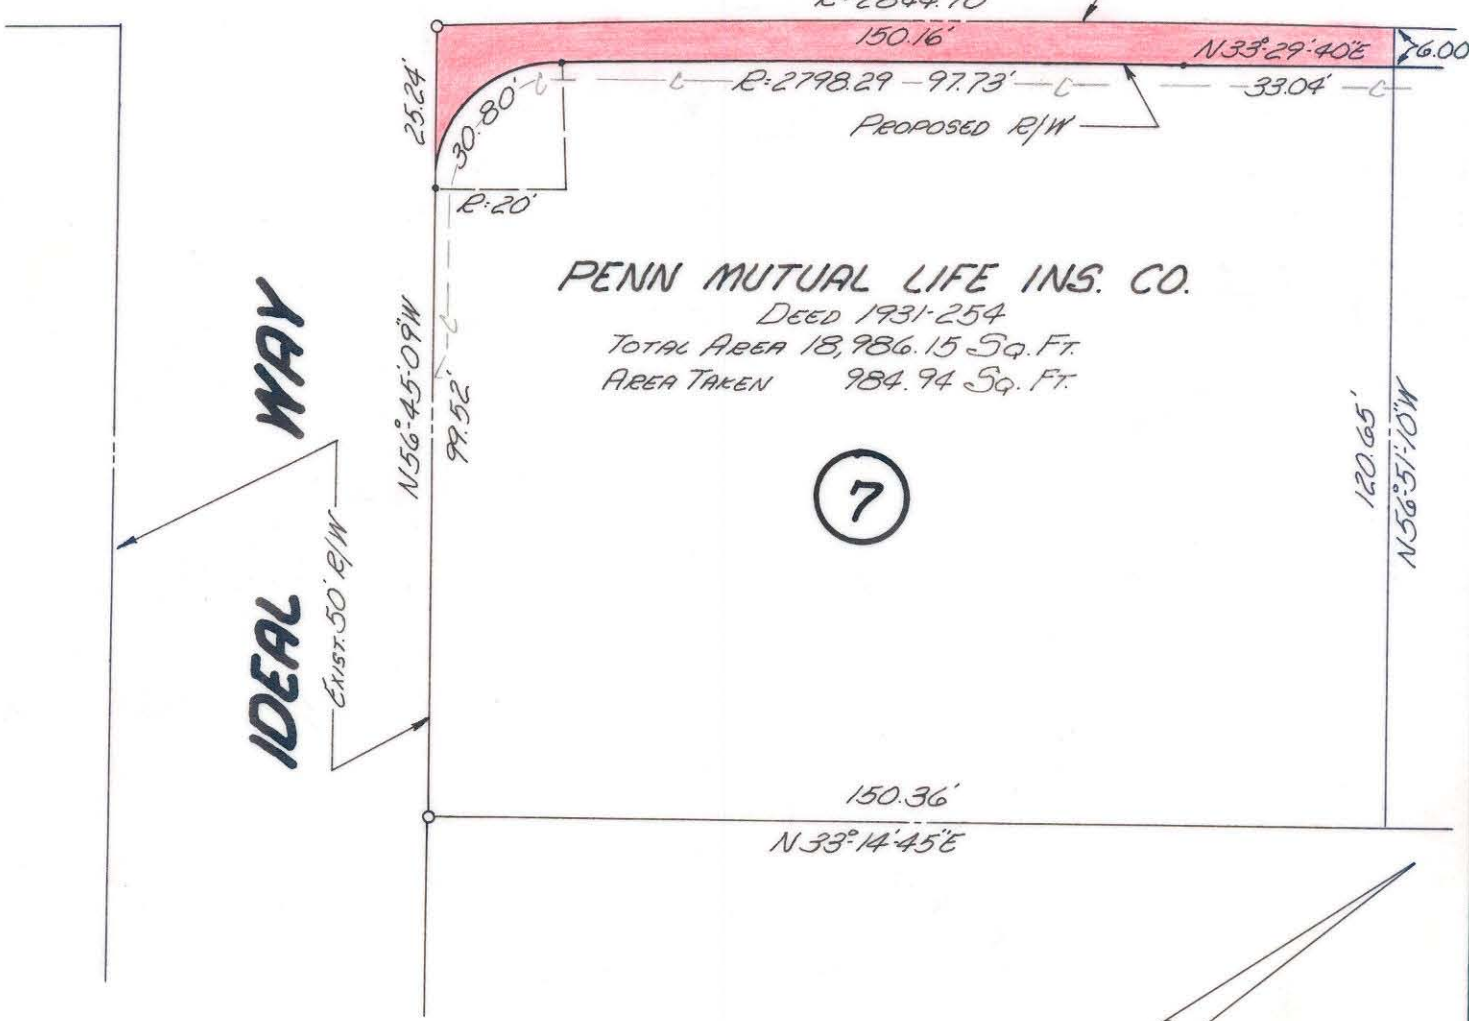


PENN MUTUAL LIFE INS. CO.

DEED 1931-254

TOTAL AREA 18,986.15 Sq. Ft.

AREA TAKEN 984.94 Sq. Ft.

7

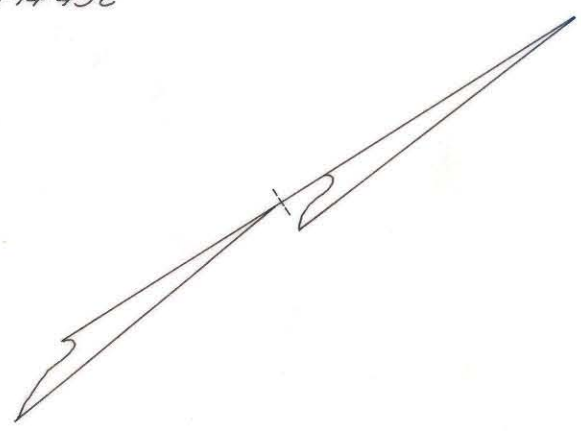

This plat was prepared under my supervision E. D. Readling
 N.C. Reg. Engineer No 3659

NOTE: Property corners shown circled were located by actual survey. Bearings are based on NORTH CAROLINA COORDINATES

Approved by _____
 R/W Agent

CITY OF CHARLOTTE NORTH CAROLINA ENGINEERING DEPARTMENT		
REVISIONS	SOUTH BOULEVARD INTERSECTIONS	JOB NO.
DRAWN BY <u>J. Byed</u>		FILE NO.
CHECKED BY	PROPERTY OF PENN MUTUAL LIFE	SHEET
CITY ENGINEER	DATE <u>JAN. 67</u> SCALE <u>1" = 30'</u>	OF

121-077-10

11-K P-A