


I, KENNETH M. GREEN, CERTIFY THAT THIS PLAT WAS PREPARED UNDER MY SUPERVISION AND THAT THE PLAT WAS PREPARED FOR THE PURPOSE OF EASEMENT ACQUISITION ONLY, AND IS NOT INTENDED TO BE A BOUNDARY SURVEY OF THE PROPERTY SHOWN HEREON.

NOTES:  
 BEARINGS AND DISTANCES SHOWN IN PARENTHESIS ARE BASED ON RECORDED MAP INFORMATION.  
 THIS PROPERTY MAY BE SUBJECT TO OTHER EASEMENTS EITHER RECORDED OR IMPLIED.  
 BOUNDARY INFORMATION TAKEN FROM COMPILED MECKLENBURG CO. PUBLIC RECORD INFORMATION.

I, \_\_\_\_\_ REVIEW OFFICER OF MECKLENBURG COUNTY CERTIFY THAT THE MAP OR PLAT TO WHICH THIS CERTIFICATION IS AFFIXED MEETS ALL STATUTORY REQUIREMENTS FOR RECORDING.

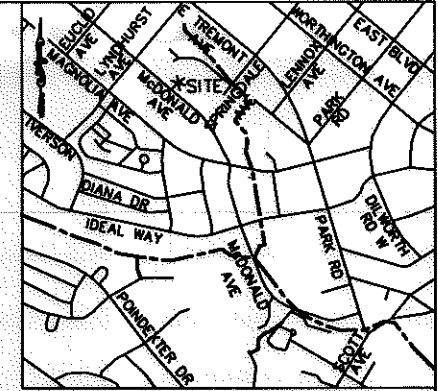

VICINITY MAP NOT TO SCALE

KENNETH M. GREEN, PLS  
 4-6-11  
 3512



REVIEW OFFICER \_\_\_\_\_ DATE \_\_\_\_\_

SUSAN D. MAYS  
 DB 5701, PG 515  
 TAX ID # 121-093-59  
 545 DILWORTH MEWS CT.

JAMES R. MACHEN AND WIFE, DEBRA M. MACHEN  
 DB 6321, PG 360  
 TAX ID # 121-093-40  
 2032 SPRINGDALE AVE.

BRUCE R. BARMES AND WIFE, BARBARA Y. BARMES  
 DB 3233, PG 170  
 TAX ID # 121-093-03  
 509 McDONALD AVE.

WILLIAM J. FOX AKA WILLIAM JOSEPH MULLEN FOX  
 DB 13786, PG 921  
 TAX ID # 121-093-04  
 513 McDONALD AVE.

DO KIM  
 DB 18668, PG 208  
 TAX ID # 121-093-05  
 517 McDONALD AVE.

NCCS MONUMENT 'FREEDOM'  
 NC GRID COORDS (NAD '83)  
 N=530,589.14  
 E=1,449,627.71

LINE TABLE		
LINE	LENGTH	BEARING
L1	4.83	N45°32'23"W
L2	5.10	S45°57'02"E
L3	26.02	S43°58'05"W
L4	30.77	S59°31'16"E
L5	23.82	N60°40'40"E
L6	14.11	S45°53'29"E

LEGEND:

- △ - MONUMENT FOUND
- - IRON FOUND
- - PROPERTY LINE
- R/W- - R/W LINE
- - - - ADJOINER
- e- - TEMPORARY CONSTRUCTION EASEMENT (TCE)
- [Pattern] - TCE

GRAPHIC SCALE



( IN FEET )  
 1 inch = 40 ft.

RJH PROJ. #1341.11

8,959 SF TOTAL AREA BY PLAT  
 803 SF IN TEMP CONST ESMT  
 8,959 SF REMAINING

PREPARED BY: FIRM #P-0197

**R. Joe Harris & Associates, P.L.L.C.**

Engineering & Land Surveying  
 1698 W. HWY 160, SUITE 130, FORT MILL, SC, 29708  
 Phone: (803) 802-1799

<p><b>CHARLOTTE</b> ENGINEERING &amp; PROPERTY MANAGEMENT</p>		<p><b>EASEMENT ACQUISITION                  McDONALD AVENUE                  SIDEWALK PROJECT</b></p>	
		<p>PROPERTY OF                  WILLIAM J. FOX AKA                  WILLIAM JOSEPH MULLEN FOX                  513 McDONALD AVE.                  CHARLOTTE, NC                  PID #121-093-04</p>	
512-09-036 JOB NO.	1" = 40' SCALE	PARCEL 30.DWG CAD FILE NAME	SHEET <b>1</b>
PLM PREPARED BY	3/3/11 DATE	OF <b>1</b>	