


I, KENNETH M. GREEN, CERTIFY THAT THIS PLAT WAS PREPARED UNDER MY SUPERVISION AND THAT THE PLAT WAS PREPARED FOR THE PURPOSE OF EASEMENT ACQUISITION ONLY, AND IS NOT INTENDED TO BE A BOUNDARY SURVEY OF THE PROPERTY SHOWN HEREON.


NOTES:
 BEARINGS AND DISTANCES SHOWN IN PARENTHESIS ARE BASED ON RECORDED MAP INFORMATION.
 THIS PROPERTY MAY BE SUBJECT TO OTHER EASEMENTS EITHER RECORDED OR IMPLIED.
 BOUNDARY INFORMATION TAKEN FROM COMPILED MECKLENBURG CO. PUBLIC RECORD INFORMATION.

I, _____ REVIEW OFFICER OF MECKLENBURG COUNTY CERTIFY THAT THE MAP OR PLAT TO WHICH THIS CERTIFICATION IS AFFIXED MEETS ALL STATUTORY REQUIREMENTS FOR RECORDING.

Kenneth M. Green
 KENNETH M. GREEN, PLS

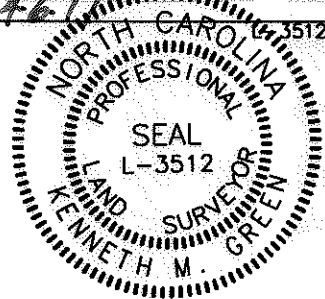

REVIEW OFFICER _____ DATE _____

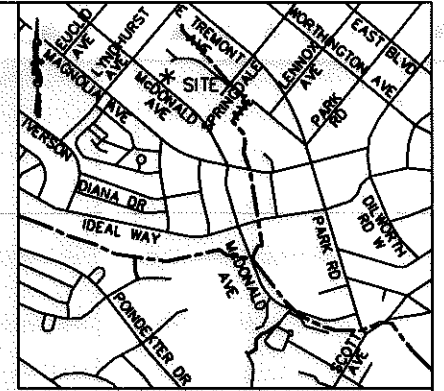

VICINITY MAP NOT TO SCALE

BRIAN JAMES POOLEY
 DB 16505, PG 893
 TAX ID # 121-093-83
 2001 VICTORIAN PLACE


35
 BOYD P. FALLS AND WIFE, MAXINE G. FALLS
 DB 5880, PG 147
 TAX ID # 121-093-81
 421 McDONALD AVE.

34
 STEPHEN E. KLINE AND WIFE, MALIA S. KLINE
 DB 6470, PG 248
 TAX ID # 121-093-82
 425 McDONALD AVE.

33
 JENNIFER B. OWENS
 DB 25848, PG 52
 TAX ID # 121-093-01
 501 McDONALD AVE.

LINE TABLE		
LINE	LENGTH	BEARING
L1	4.62	N43°29'45"E
L2	7.60	S43°29'45"W
L3	6.92	N63°18'30"E
L4	16.88	S45°53'51"E
L5	6.05	S30°35'25"W
L6	19.41	S44°45'01"E

- LEGEND:
- △ - MONUMENT FOUND
 - - IRON FOUND
 - - PROPERTY LINE
 - R/W - R/W LINE
 - - - - ADJOINER
 - e- - TEMPORARY CONSTRUCTION EASEMENT (TCE)
 - [Dotted Box] - TCE

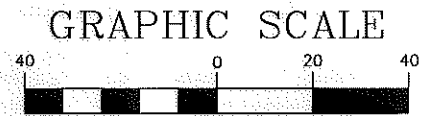

(IN FEET)
 1 inch = 40 ft.

RJH PROJ. #1341.11

14,399 SF TOTAL AREA BY PLAT
 725 SF IN TEMP CONST ESMT
 14,399 SF REMAINING

PREPARED BY: FIRM #P-0197

R. Joe Harris & Associates, P.L.L.C.

Engineering & Land Surveying
 1698 W. HWY 160, SUITE 130, FORT MILL, SC, 29708
 Phone: (803) 802-1799

 CHARLOTTE. ENGINEERING & PROPERTY MANAGEMENT		EASEMENT ACQUISITION McDONALD AVENUE SIDEWALK PROJECT		
				PROPERTY OF STEPHEN E. KLINE AND WIFE, MALIA S. KLINE 425 McDONALD AVE. CHARLOTTE, NC PID #121-093-82
512-09-036 JOB NO.	1" = 40' SCALE	PARCEL 34.DWG CAD FILE NAME	SHEET 1	OF 1
PLM PREPARED BY	2/25/11 DATE			