

D-5-A-20

CHARLOTTE

DRIVE

N 41°-21'-53" E

50.0'

50.0'

50.0'


NELSON, R. LYLES

N 48°-38'-07" W
144.0'

JOHN WALTER PATTERSON
DEED 1047-451
Lot 32 Block 6

144.0'
N 48°-38'-07" W

DAVID W. BROADHURST

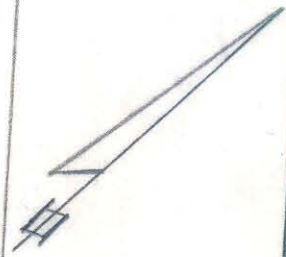

New R/W
50.0'

6.0' 2

50.0'

50.0'

N 41°-21'-53" E

56.0'

KENILWORTH

AVENUE

40'

Note: Back of Curb is 6' From
New R/W Line.

CITY OF CHARLOTTE
NORTH CAROLINA
ENGINEERING DEPARTMENT

REVISIONS	
DRAWN BY	WHITE
CHECKED BY	CR
CITY ENGINEER	

Property of
JOHN W. PATTERSON

KENILWORTH AVE.

DATE February 64 SCALE 1" = 30'

JOB NO.	196
FILE NO.	E-29
SHEET	1
OF	1

Handwritten initials and marks on the right side of the sheet.

121-128-03