


**NOTE:**

PROPERTY CORNERS SHOWN AS OPEN CIRCLES WERE LOCATED BY ACTUAL SURVEY. BEARINGS AND DISTANCES SHOWN IN PARENTHESES ARE BASED ON DEED INFORMATION.

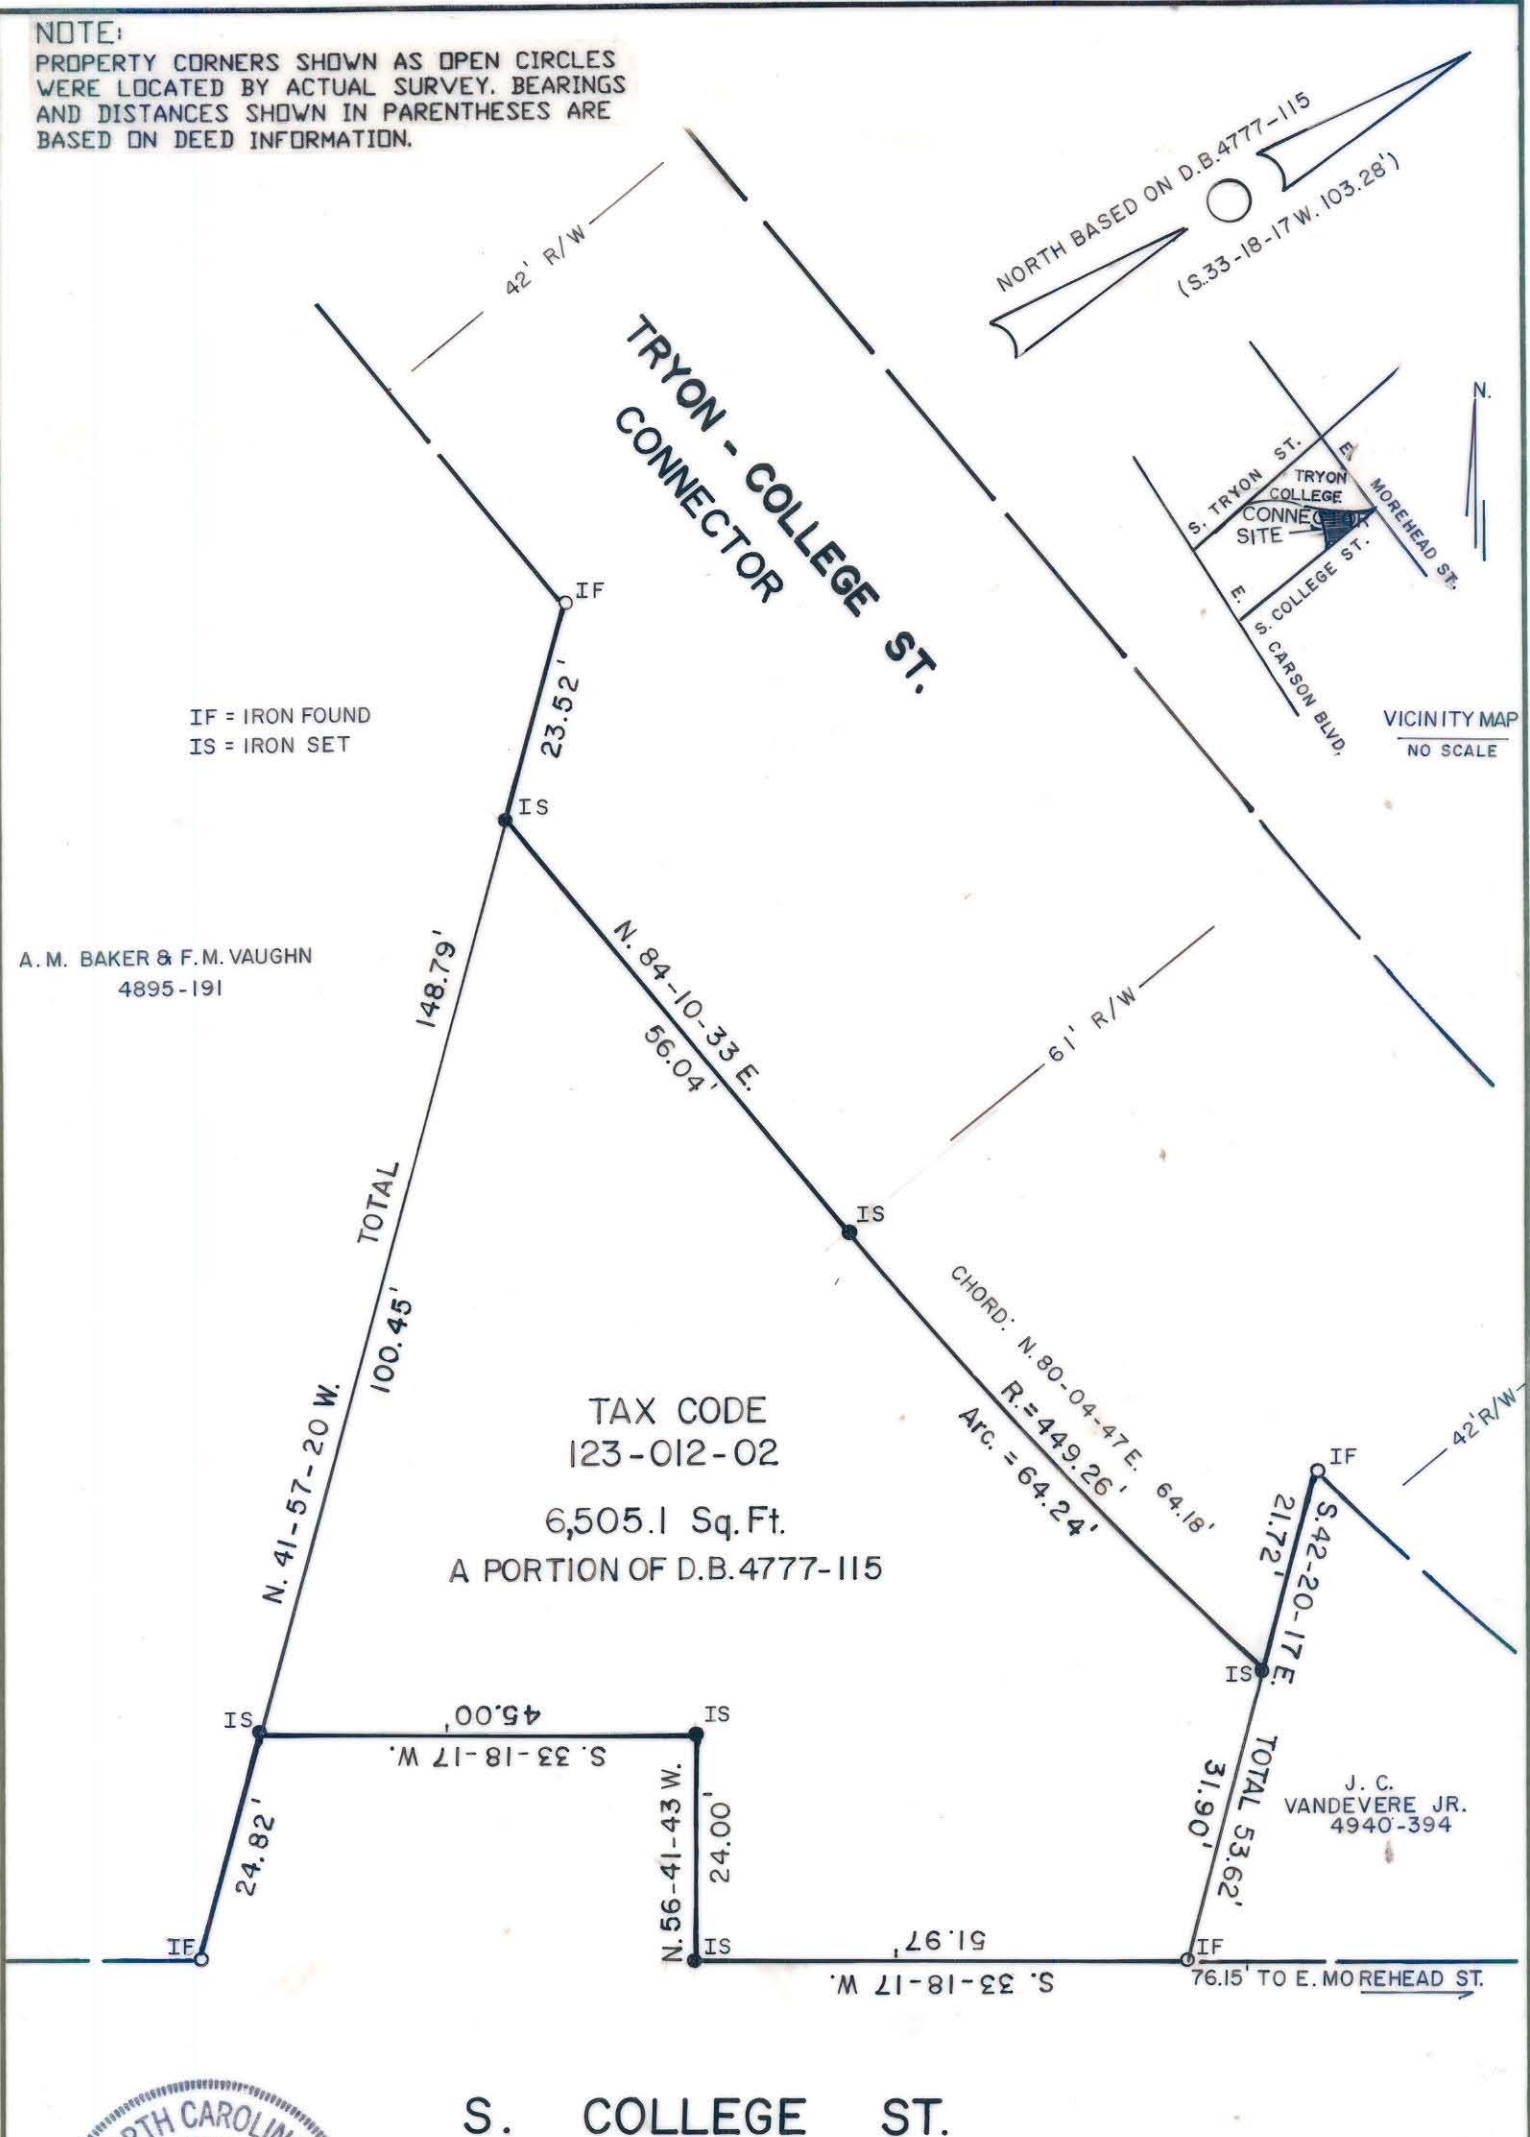

THIS PLAT WAS PREPARED UNDER MY SUPERVISION

*Robert L. Blackwelder*

N.C. REG. SURVEYOR NO. L-2774

**S. COLLEGE ST.**

		<b>BOUNDARY SURVEY</b>	JOB NO. 516-66
REVISIONS			539
STREET NAME R.L.B. 8-5-92		PROPERTY OF <b>CITY OF CHARLOTTE</b>	FILE NO.
DRAWN BY MS CHECKED BY RLB		DATE APRIL 12 1991	SHEET 1
CITY ENGINEER		SCALE 1" = 20'	OF 1

123-012-02