



This map was prepared for the purpose of right of way or easement acquisition only, and is not intended to be a boundary survey of the property shown.

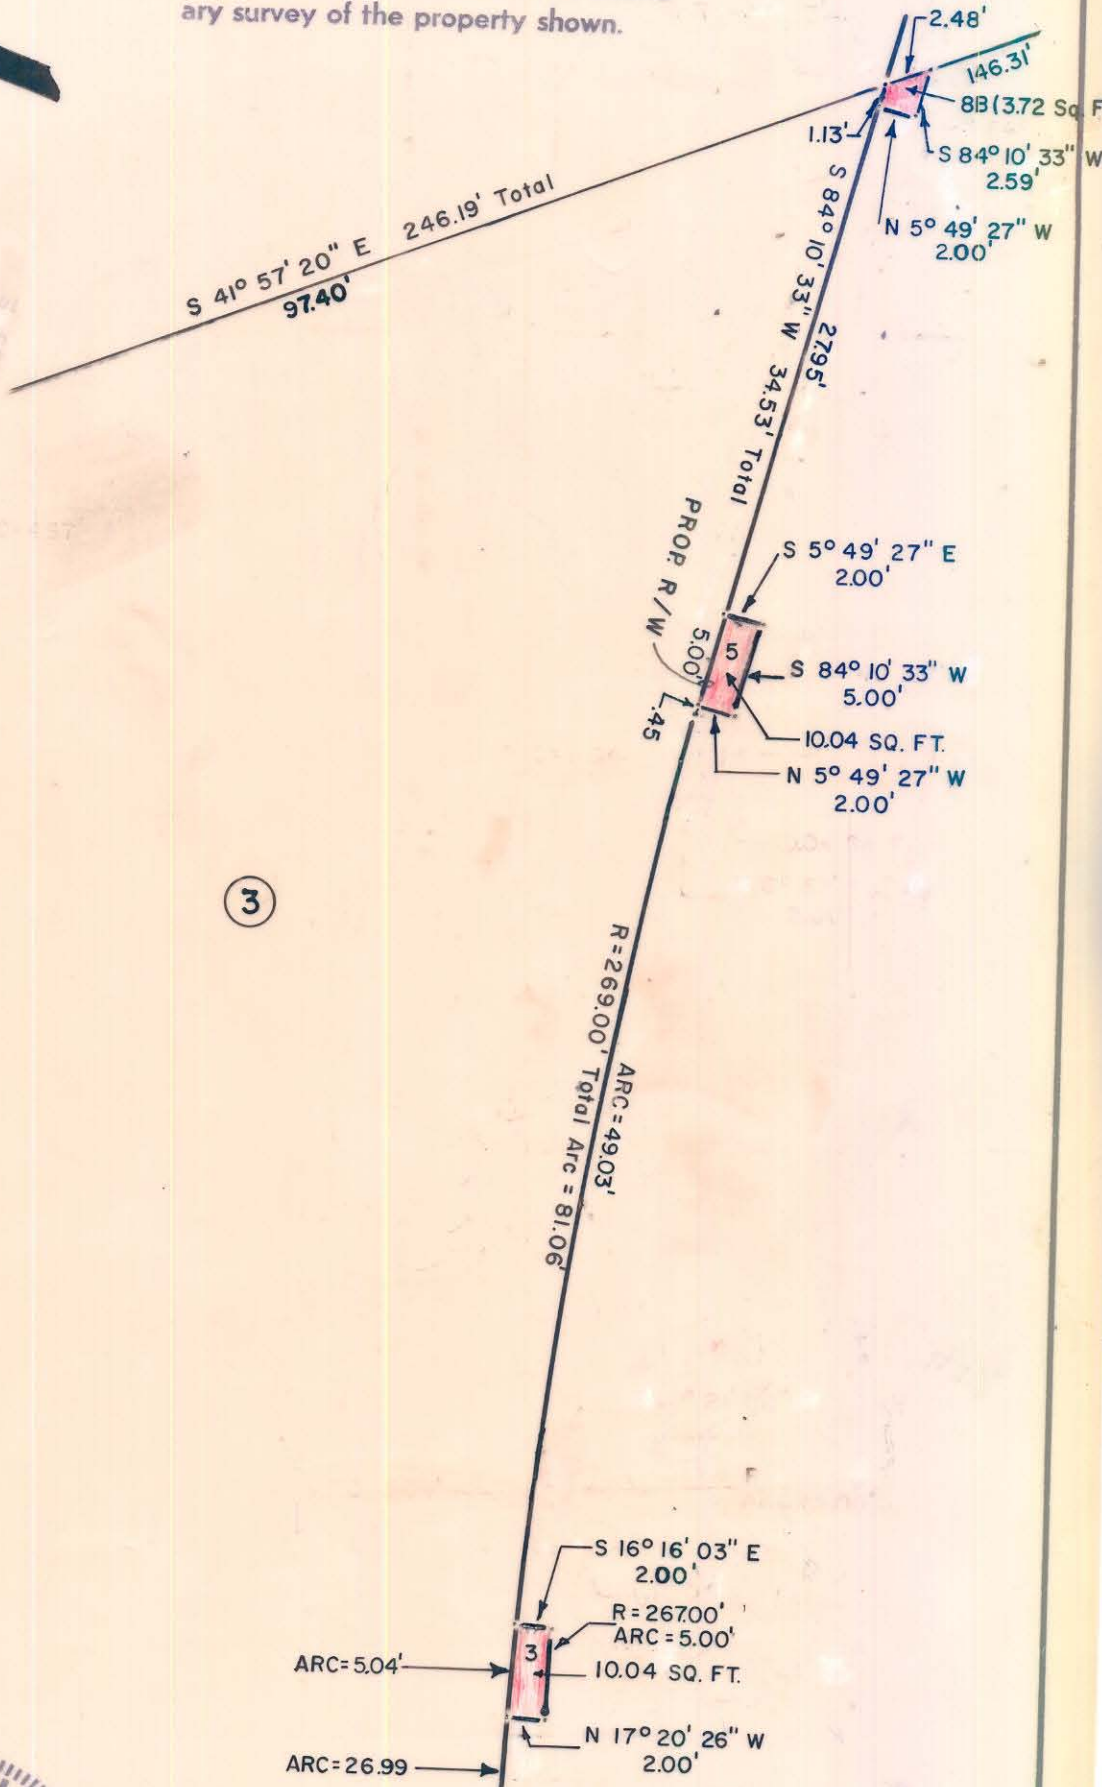

3

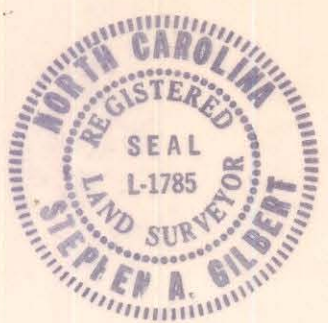

NOTE: Property corners shown circled were located by actual survey. Bearings are based on I-277 PLANS

This plat was prepared under my supervision Stephen A. Gilbert
 N. C. Reg. Surveyor No. L-1785

CITY OF CHARLOTTE NORTH CAROLINA DEPARTMENT OF PUBLIC WORKS ENGINEERING DIVISION		
REVISIONS MOVE TREE WELLS 10/11/84 2 TREE WELLS REMOVED 8/18/83 DRAWN BY A.R. CHECKED BY KM CITY ENGINEER	PROP TREE PLANTING EASEMENTS S. TRYON STREET AND S. COLLEGE STREET CONNECTOR PROPERTY OF NCNB TRUSTEE U/A McDONALD HEIRS	JOB NO. 512-91-103 FILE NO. SHEET 3A OF
DATE 3/11/83 SCALE 1"=10'		