

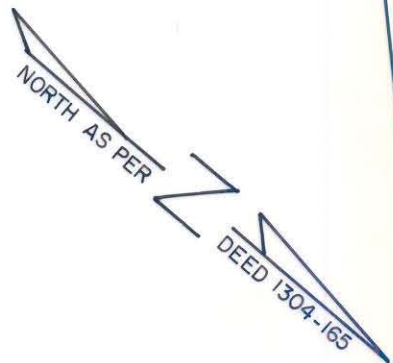


SOUTH BOULEVARD

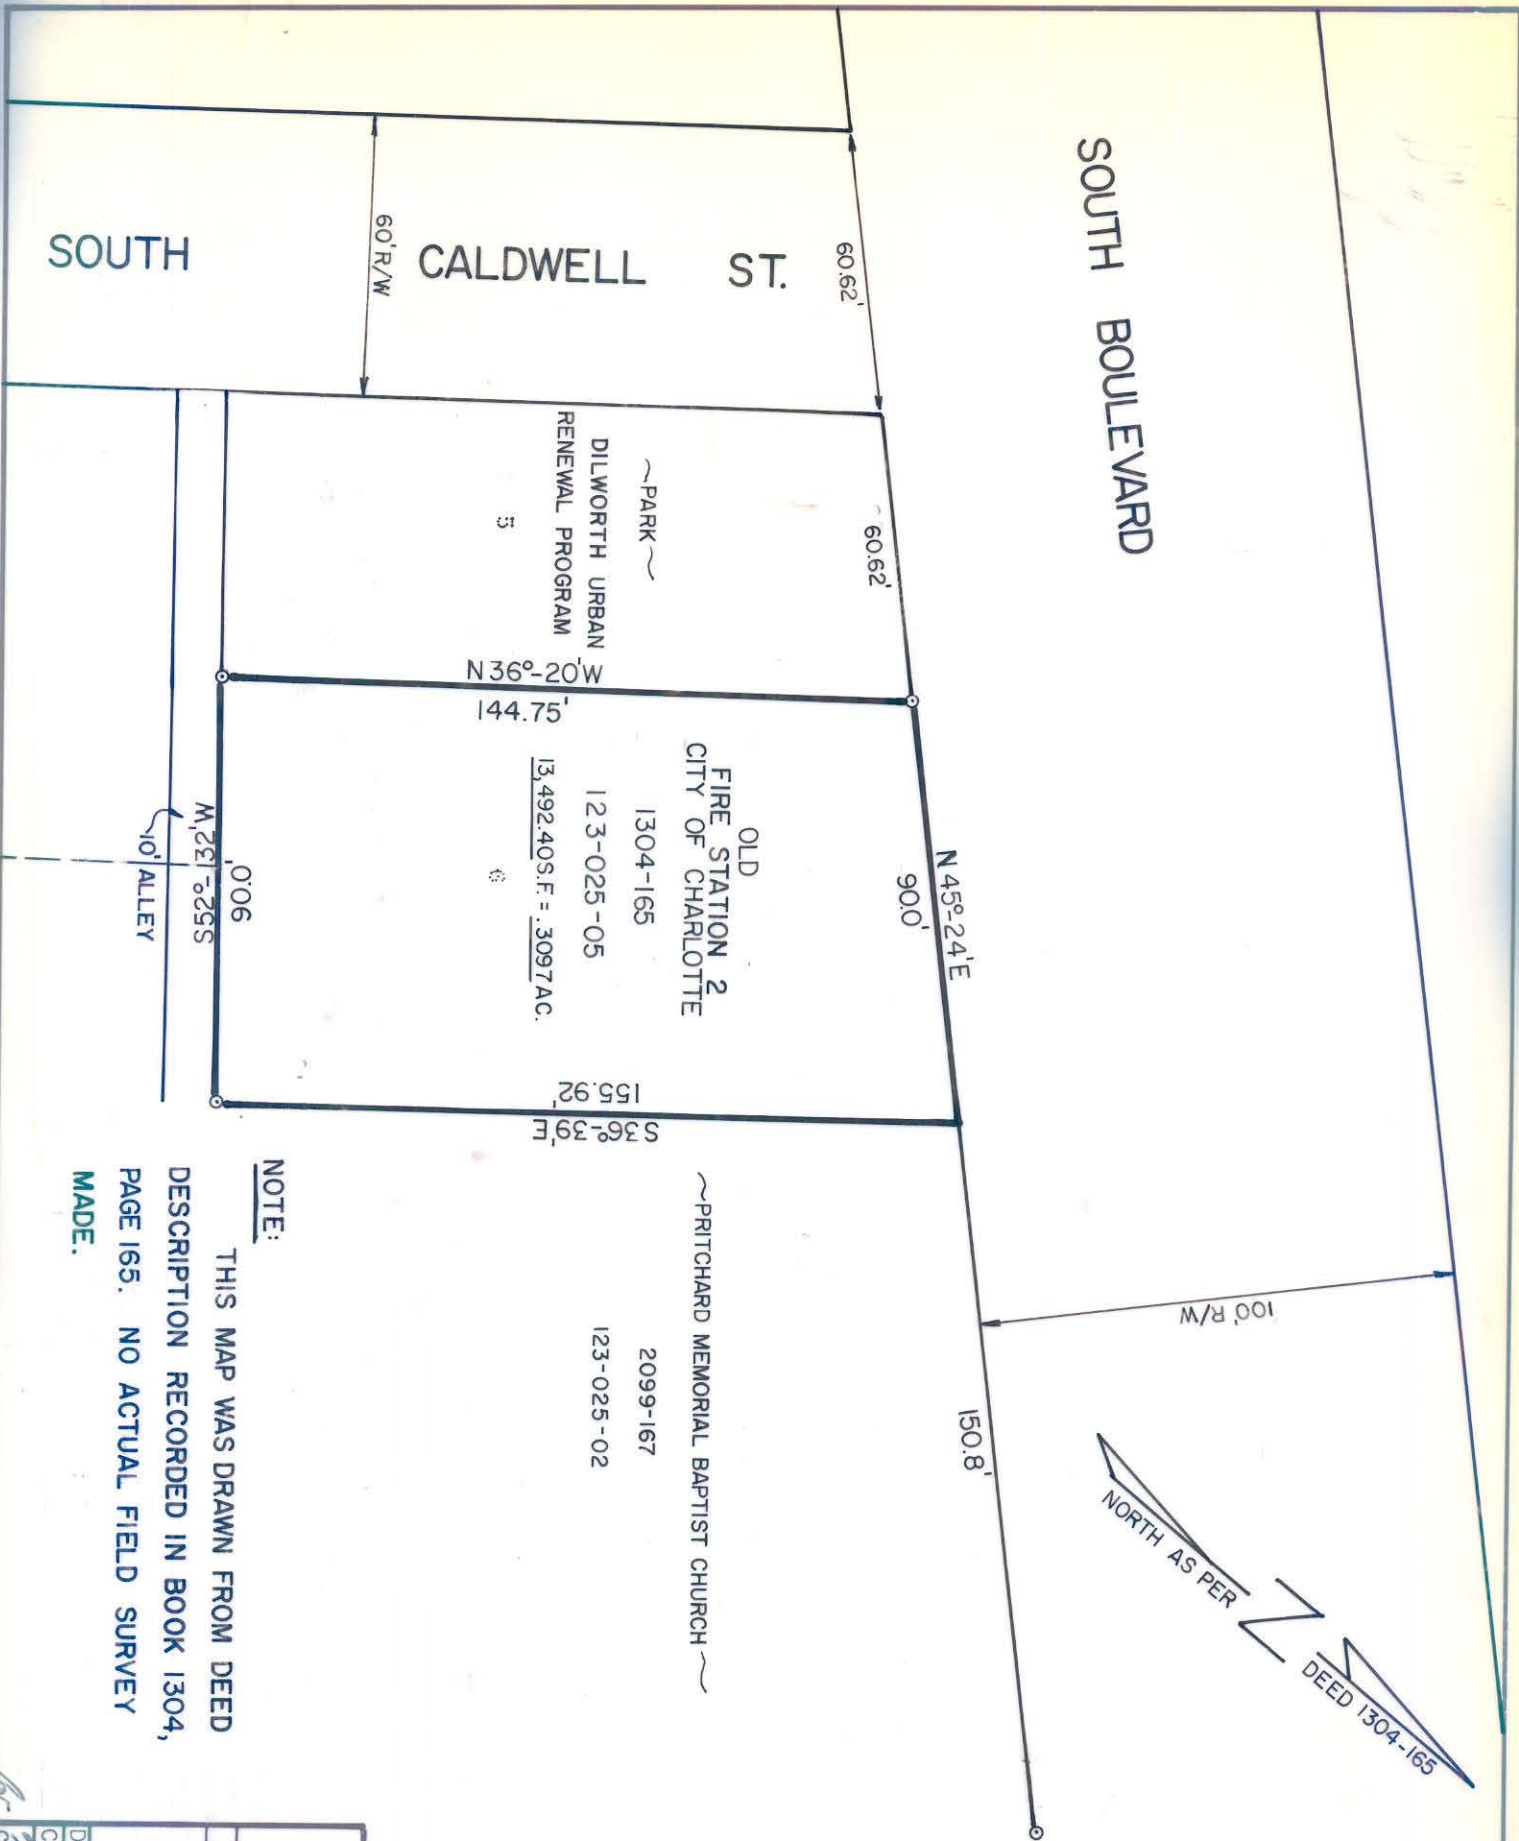

NOTE:
THIS MAP WAS DRAWN FROM DEED DESCRIPTION RECORDED IN BOOK 1304, PAGE 165. NO ACTUAL FIELD SURVEY MADE.

This plat was prepared under my supervision *Stephan A. Gilbert*
N. C. Reg. Surveyor No. L-1785

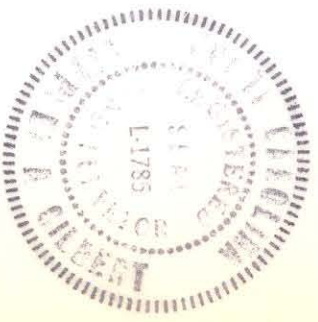

CITY OF CHARLOTTE NORTH CAROLINA DEPARTMENT OF PUBLIC WORKS ENGINEERING DIVISION		Boundary Survey		JOB NO.
REVISIONS	BLOCK 25, PARCEL 6	PROPERTY OF	FILE NO.	
DRAWN BY M.J.G.	CITY OF CHARLOTTE		SHEET	
CHECKED BY S.G.			OF	
CITY ENGINEER	DATE: MAR. 9, 1984	SCALE: 1"=40'		

FILE 123-025-05