


S. COLLEGE ST. (EXTENSION)

EXIST. R/W 544° 59' W 33.5'

H. & J. INVESTMENTS, INC.
DEED 3057-408

TOTAL AREA 5,025± S.F.
AREA TAKEN 252± S.F.
AREA REMAINING 4,773± S.F.

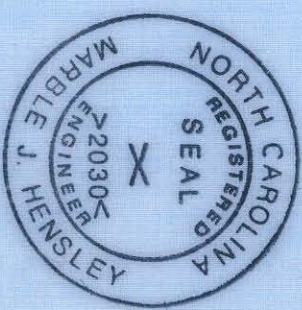

BLAND ST.

EXIST. R/W

333'±

H. & J. INVESTMENTS, INC.

STA. 3+39.18
545° 12' E 143.31'

N45° 12' W 141.63'
STA. 3+72.68

PIEDMONT NATURAL GAS CO.

542° 06' 44" W 33.54'

6.69'±
RO.B. N44° 59' E 33.5'±

SL. STAKE LINE

PROP. R/W

S. TRYON ST.
544° 59' W

WINONA ST.

30'± EXIST.
25'± R/W

CITY OF CHARLOTTE		PROJ. NO.
PROPOSED R/W		
S. TRYON ST., CAMDEN RD. & SUMMIT AVE.		
PROPERTY OF		
H. & J. INVESTMENTS, INC.		
PARCEL NO. 3		
T.A.S.	R.S.T.	HENSLEY-SCHMIDT, INC. CONSULTING ENGINEERS CHATTANOOGA, TENN. MARIETTA, GA.
1-8-73		
	SHEET	OF
	3	22

FILE 123-04-28