

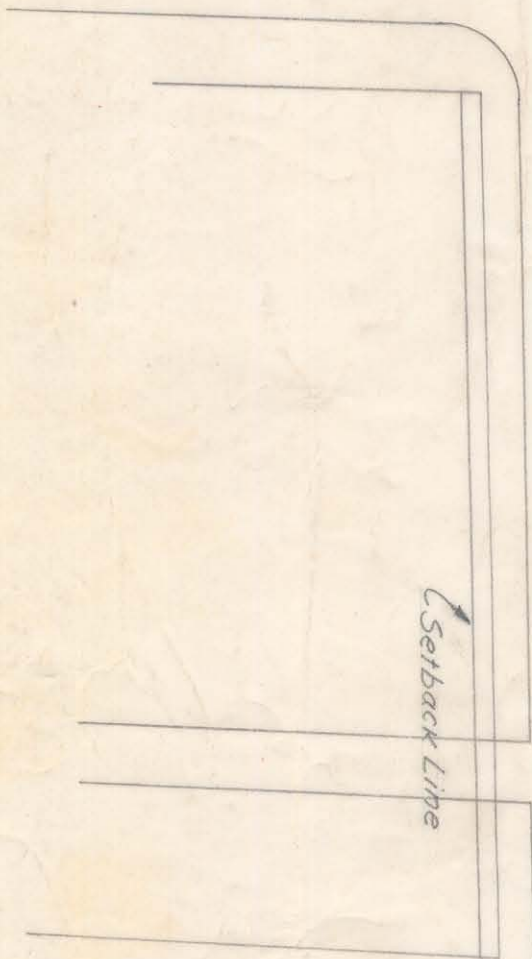


10/30 #2

S. TRYON STREET

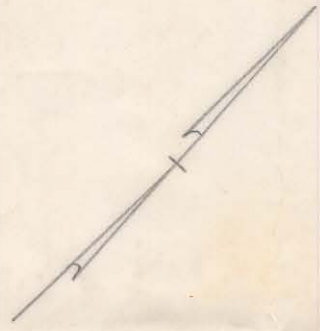

E. FOURTH ST.

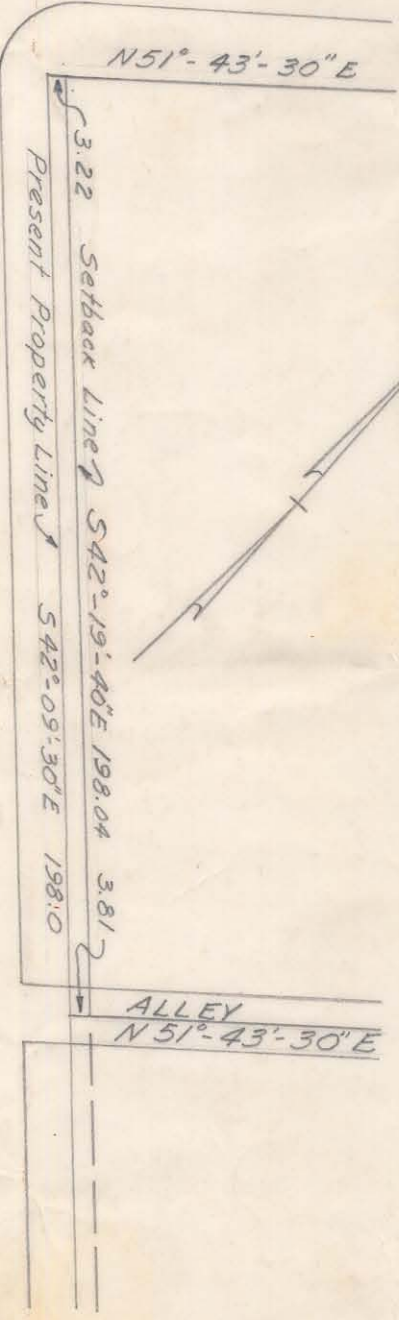

CITY OF CHARLOTTE  
 NORTH CAROLINA  
 ENGINEERING DEPARTMENT

DESCRIPTION: MAP SHOWING  
 SETBACK LINE ON NORTHEAST  
 CORNER OF S. TRYON & 4<sup>TH</sup> ST.  
 DATE: JULY 15, 1960 SCALE: 1" = 40'  
 DRAWN BY: A. T. CITY ENGINEER

SHEET NO.

80-210-521