
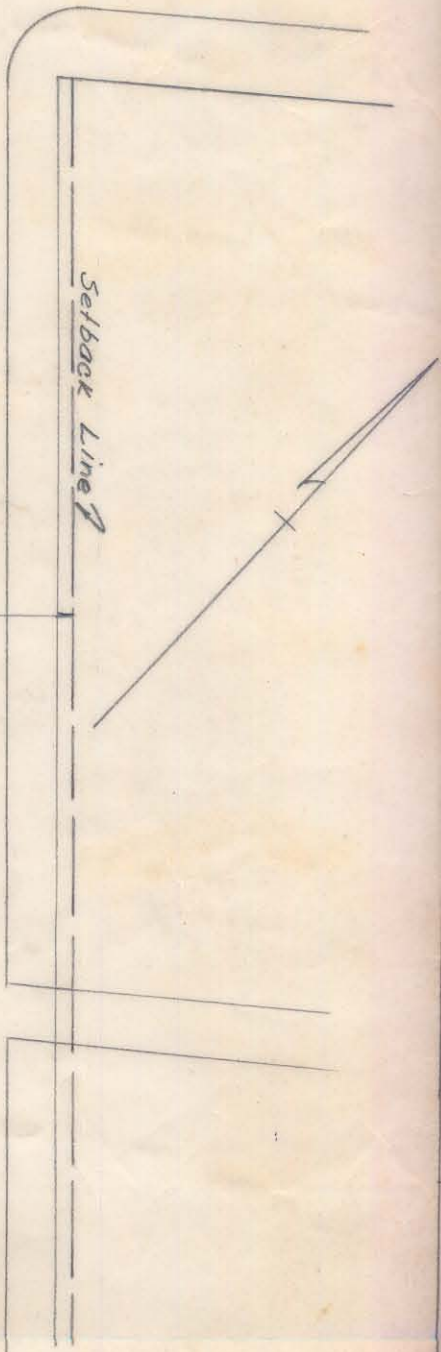


1090 #2

S. TRYON ST.

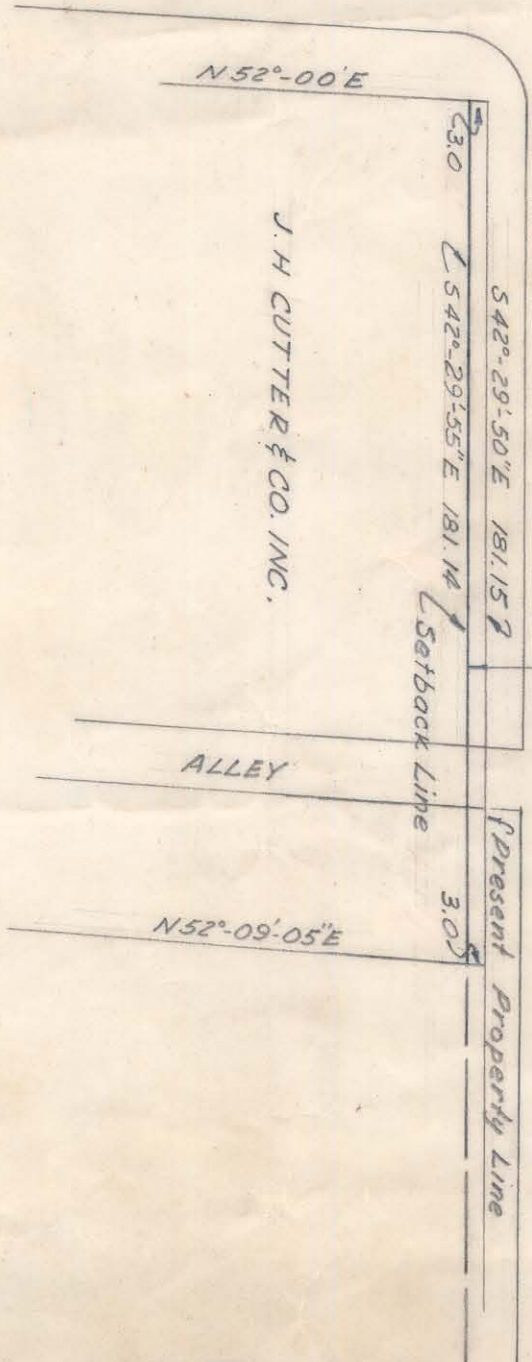

CITY OF CHARLOTTE		SHEET NO.
NORTH CAROLINA		
ENGINEERING DEPARTMENT		
DESCRIPTION: MAP SHOWING		
SETBACK LINE ON SOUTHEAST		
CORNER OF S. TRYON ST. & E. 4TH ST.		
DATE: July 7, 1960. SCALE: 1" = 40'		
DRAWN BY: <i>Tim</i> CITY ENGINEER		

10-310-521