


CITY OF CHARLOTTE
DEED: 4028-69

N. 42°-53'-03" W. 10' ALLEYWAY

80' R/W (nominal)

SOUTH DAVIDSON STREET

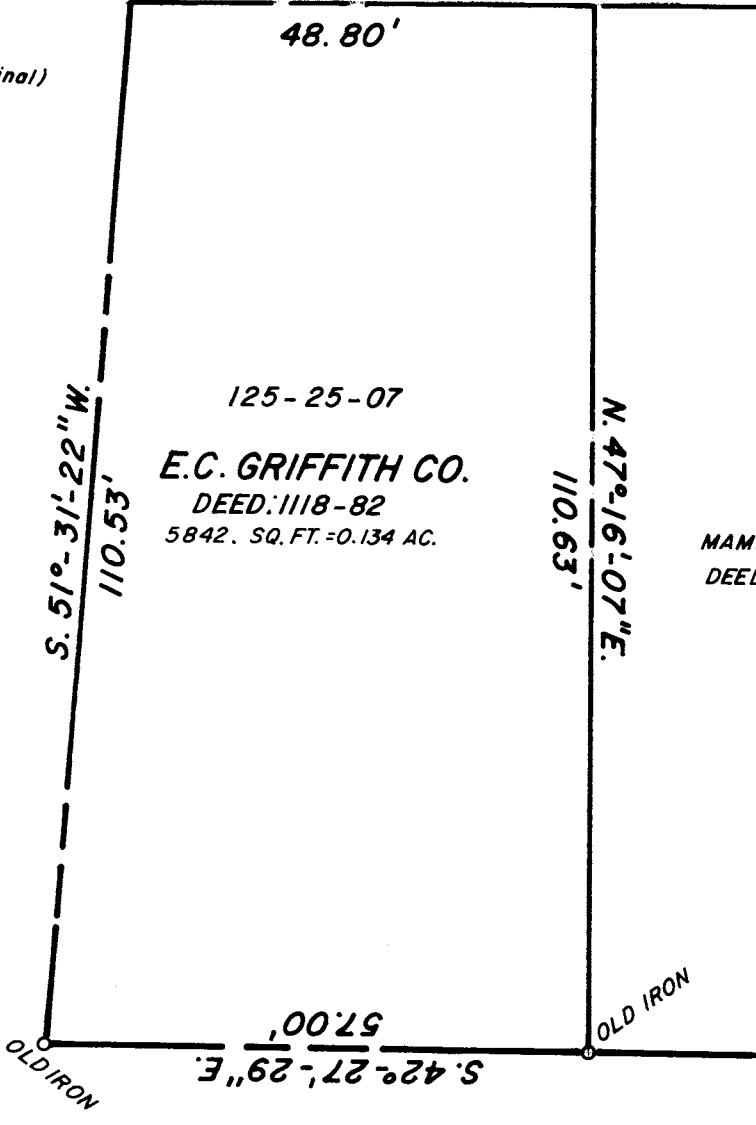

MAMIE C. JOHNSTON
DEED: 500-98

EAST 4th STREET

NOTE: Property corners shown circled were located by actual survey. Bearings are based on N.C. COORDINATE SYSTEM

This plat was prepared under my supervision Stephen A. Gilbert
N. C. Reg. Surveyor No. L-1785



CITY OF CHARLOTTE NORTH CAROLINA DEPARTMENT OF PUBLIC WORKS ENGINEERING DIVISION		
REVISIONS	PROPERTY TO BE ACQUIRED BY CITY OF CHARLOTTE	JOB NO. 516-75- 223 FILE NO.
DRAWN BY M.S.	PROPERTY OF E.C. GRIFFITH CO.	SHEET 1
CHECKED BY R.W.	DATE OCT. 23, 1978 SCALE 1" = 20'	OF 1
CITY ENGINEER		