

CITY OF CHARLOTTE
 DEPARTMENT OF PUBLIC WORKS
 ENGINEERING DIVISION

REV. NO. 2-08-85 Street
 DIVISION 6-11-85
 DIST. & BEAR.

DRAWN BY MS
 CHECKED BY *[Signature]*
 CITY ENGINEER

DATE: MAR. 20, 1984 SCALE: 1" = 40'



JOB NO. _____
 FILE NO. _____
 SHEET 1 OF 1



MAP RECALCULATED + REDRAWN

This plot was prepared under my supervision *Stephen A. Gilbert*
 N. C. Reg. Surveyor No. L-1785

VOID SEE MAP DATED 7-2-85
 RALPH WHITE
 R.D. SMITH
 Three legal descriptions written

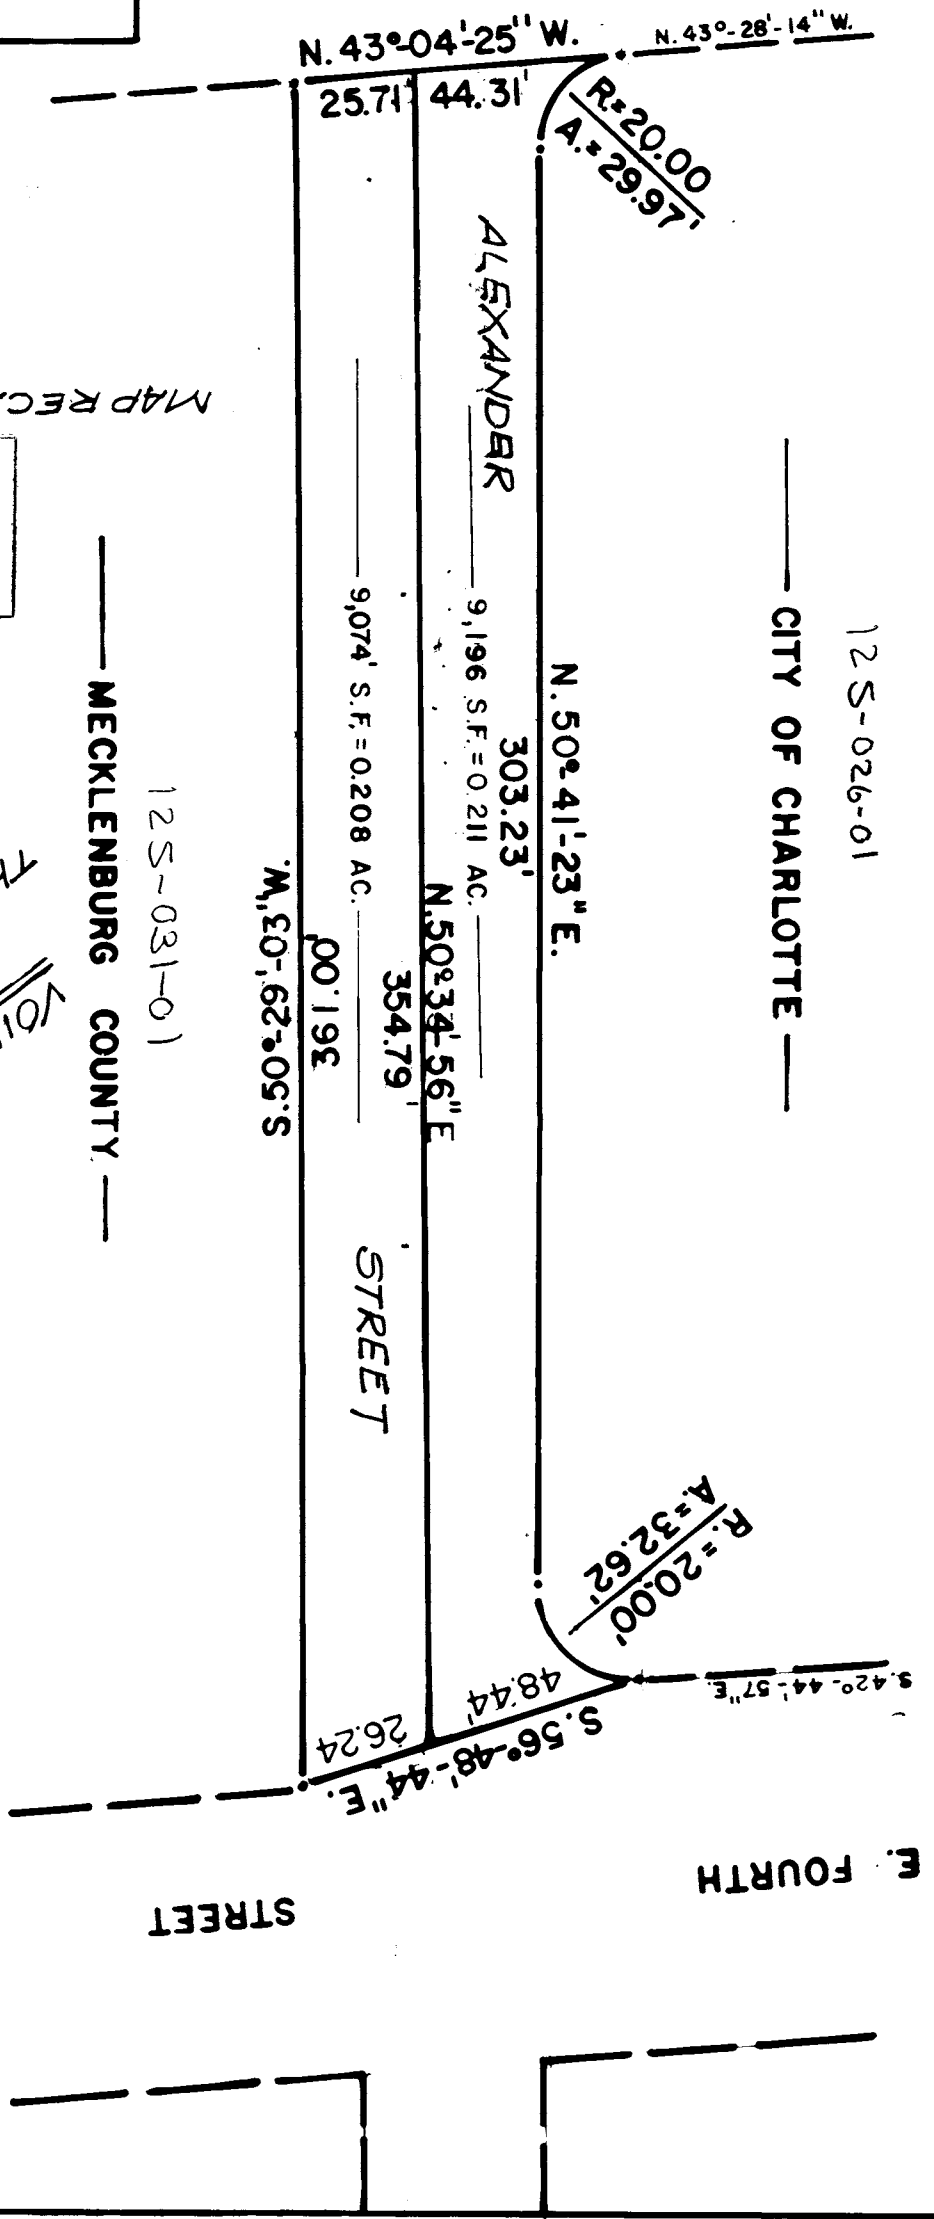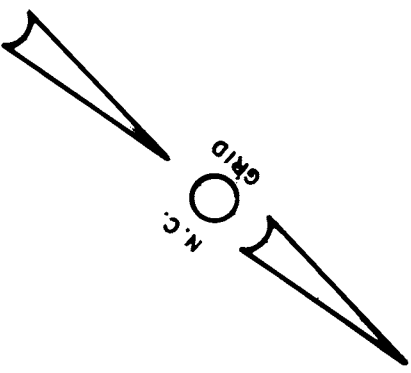

TO BE ABANDONED
 RIGHT-OF-WAY
 ENGINEERING DIVISION

80' R/W

125-026-01

CITY OF CHARLOTTE

MECKLENBURG COUNTY

125-031-01

E. FOURTH STREET

STREET

STREET

ALEXANDER

E. THIRD STREET

N. 50° 41' 23" E.

303.23'

9,196 S.F. = 0.211 AC.

N. 50° 34' 56" E

354.79'

9,074 S.F. = 0.208 AC.

N. 50° 16' 27" S

00.19C

N. 43°-04'-25" W.

N. 43°-28'-14" W.

R=20.00
A=29.97

R=20.00
A=32.62

S. 42°-44'-57" E

S. 56°-48'-44" E

48.44'

26.24'