


E. FOURTH STREET

STREET

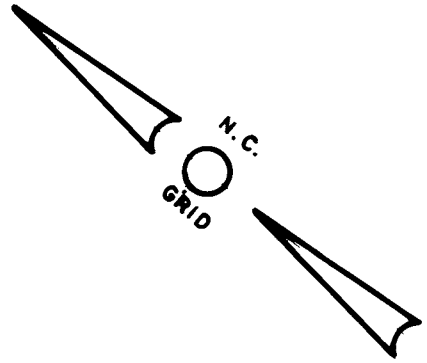

S. 42°-44'-57" E.

S. 56°-48'-44" E.

48.44'

26.24'

R. = 20.00'
A. = 32.62'

STREET

CITY OF CHARLOTTE

N. 50°-41'-23" E.

303.23'

9,196 S.F. = 0.211 AC.

N. 50°-34'-56" E.

354.79'

9,074' S.F. = 0.208 AC.

361.00'


S. 50°-29'-03" W.

MECKLENBURG COUNTY

VOID SEE MAP DATED 7-2-85
RALPH WHITE
R.D. SMITH
Three Legal descriptions written

This plat was prepared under my supervision Stephen A. Gilbert
N. C. Reg. Surveyor No. L-1785

MAP RECALCULATED + REDRAWN

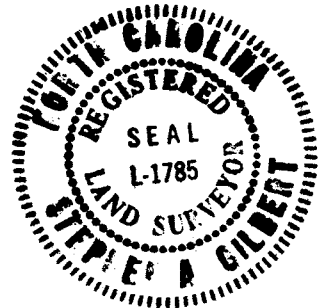

R. = 20.00'
A. = 29.97'

25.71' 44.31'
N. 43°-04'-25" W.

E. THIRD STREET

STREET

80' R/W

CITY OF CHARLOTTE NORTH CAROLINA DEPARTMENT OF PUBLIC WORKS ENGINEERING DIVISION		
REV. SIONS	RIGHT-OF-WAY TO BE ABANDONED	JOB NO.
2-08-85 Street Divided 6-11-85 Dist. & Bear.	ALEXANDER STREET E. 4TH ST. TO E. 3RD ST.	FILE NO.
DRAWN BY MS.		SHEET 1
CHECKED BY <u>[Signature]</u>		OF 1
CITY ENGINEER	DATE: MAR. 20, 1984 SCALE: 1" = 40'	

125-523/125-031