

FARCEL G
BK. 125 Pg. 09

PARCEL G
0.372 Ac.

N. 49° 22' 57" E. ~ 20.00'
N. 49° 52' 35" E. ~ 156.05'

S 50° 46' 05" E.
50.05'

N. 17° 12' 20" W.
89.79'

S. 8° 08' 03" W.
27.97'

S. 39° 51' 57" W. ~ 145.00'

20' Temp. Constr. Esm't.
4' Permanent Esm't.

S. 02° 17' 17" E. ~ 16.17'
S. 34° 56' 42" W. ~ 55.25'

57.82'
154.15'
231.43'

3rd STREET

Lot 2

2.000 Ac.
Remainder
BLK. -93-

54.88'
85.45'
433.06'

142.17'

Scale: 1" = 50'

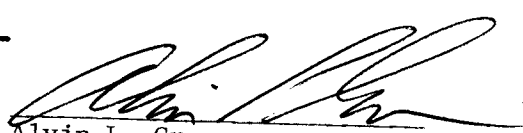
PLAT SHOWING

A 0.372 acre parcel being out of
Lot 13, Block 91, Tax Code Reference,
Parcel 6, Book, 125, Page 09,
Mecklenburg County, North Carolina.

This map was prepared for the purpose
of right-of-way or easement acquisition
only, and is not intended to be a bound-
ary survey of the property shown.

NOTE: Property corners shown circled
were located by actual survey. Bear-
ings are based on North Carolina Plane
Coordinate System.

VOL _____ PAGE _____
ADDRESS _____
SURVEYED August, 1974
SCALE _____
OWNER _____


Alvin L. Groves
Registered Professional Land Surveyor
Texas


REGISTERED PROFESSIONAL ENGINEER