


INDEPENDENCE BLVD

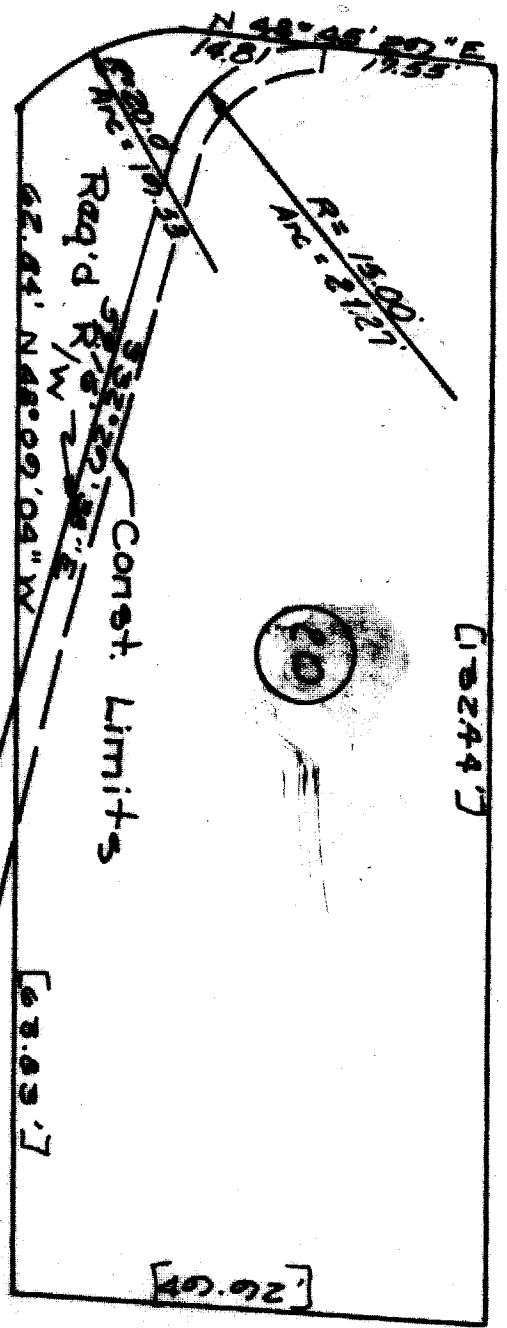

| | |
|---------|---------|
| Area | Sq. ft. |
| Taking | 682 |
| Setback | 5934 |
| Total | 6616 |

SHORTER

AVENUE

BEATRICE M. ADERHOLDT
 DEED BOOK 972 PAGE 112
 BLOCK 1 LOT 22

Scale: 1" = 80'

Dead dimensions are in Parentheses ()

East Third St.
 Project

NOV. 1966

185-104-03