
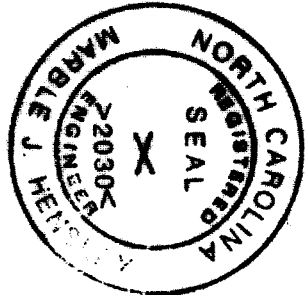
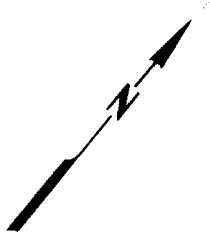


WILLIAM REYNOLDS
CUTHBERTSON ET AL
DEED 854-205

TOTAL AREA 8,888 ± S.F.
AREA TAKEN 2,775 ± S.F.
AREA REMAINING 6,113 ± S.F.

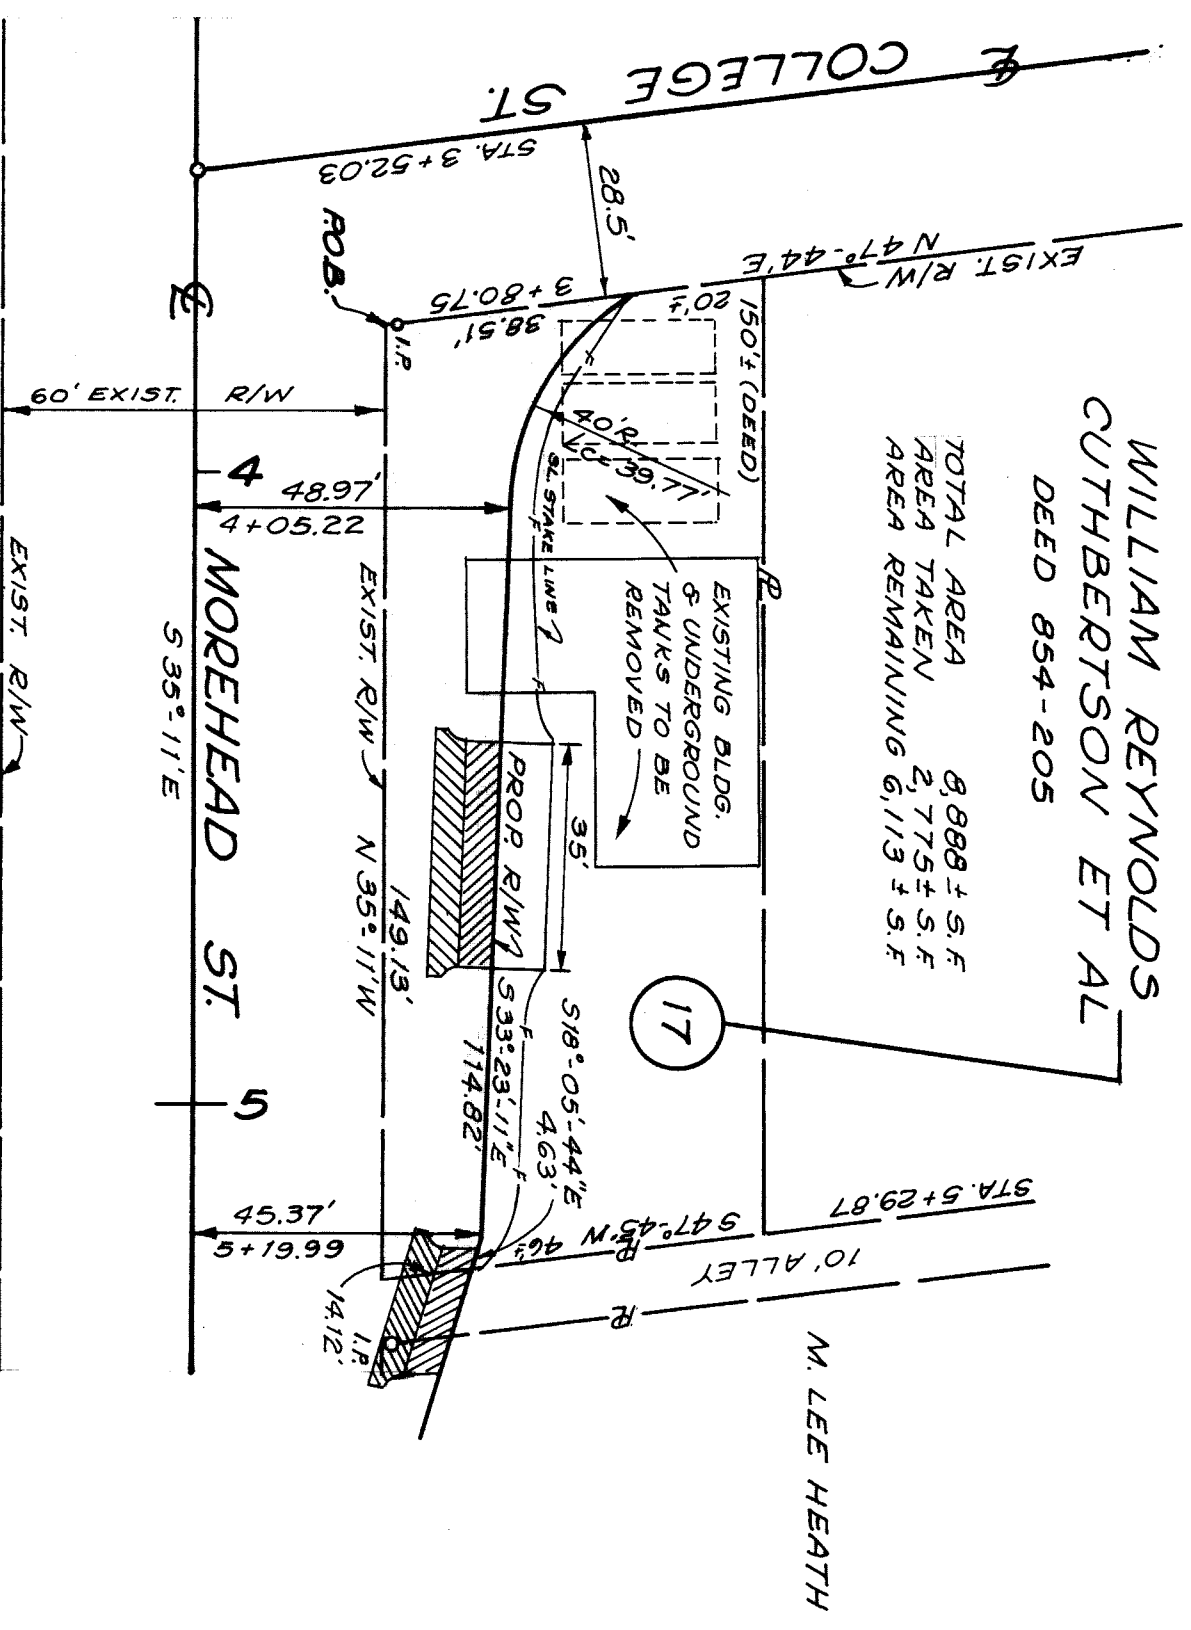

CITY OF CHARLOTTE		PROJ. NO.
PROPOSED R/W		
MOREHEAD ST. & S. COLLEGE ST.		
PROPERTY OF		
WILLIAM REYNOLDS		
CUTHBERTSON ET AL		
PARCEL NO. 17		
T. A. S.	R. S. T.	SHEET
1-8-73	HENSLEY-SCHMIDT, INC. CONSULTING ENGINEERS CHATTANOOGA, TENN. MARIETTA, GA.	18
		OF
		22

FILE 125-12