

AL GOODE, JR., E.C. GOODE
& ETHEL STONG, TRUSTEES

WORD H. WOOD

16

DEED 1185-74

BLDG.

TOTAL AREA 15,641 ± S.F.
AREA TAKEN 1,912 ± S.F.
AREA REMAINING 13,729 ± S.F.

S38°29'49"E

PROP. R/W

ST. STAKE LINE

S35°11'E

150.07'

N35°11'W

43'

STA. 2+05

MOREHEAD

S35°11'E

60' EXIST.

R/W

M ST.

COLLEGE ST.

STA. 3+23.68

COLLEGE ST.

STA. 3+52.03

STA. 3+23.31

S47°44'W 50'

EXIST. R/W



43.7' (DEED)

13.10'

28.5'

EXIST. R/W

PO.B.

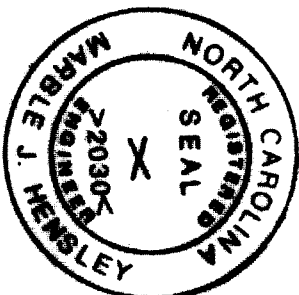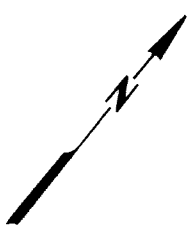

CITY OF CHARLOTTE				PROJ. NO.
PROPOSED R/W				
MOREHEAD ST. & S. COLLEGE ST.				
PROPERTY OF				
WORD H. WOOD				
PARCEL NO. 16				
T. A. S.	R. S. T.	HENSLEY - SCHMIDT, INC. CONSULTING ENGINEERS CHATTANOOGA, TENN. MARIETTA, GA.	SHEET	OF
1-8-73			17	22

FILE 125-123-02