
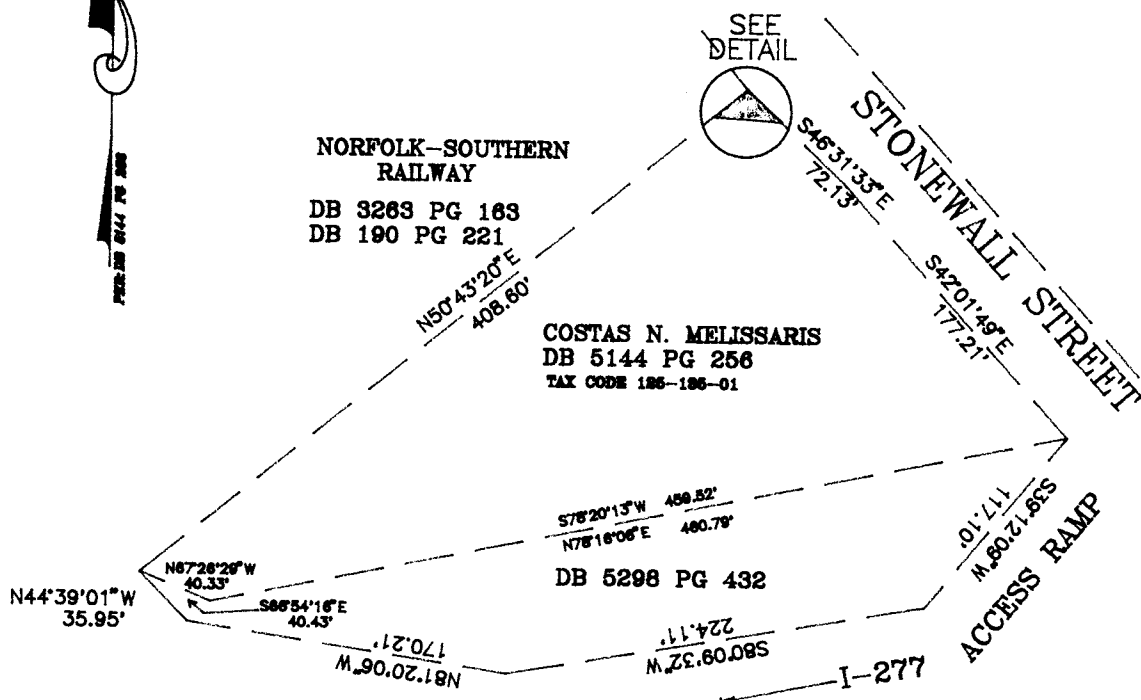


VICINITY MAP  
nts

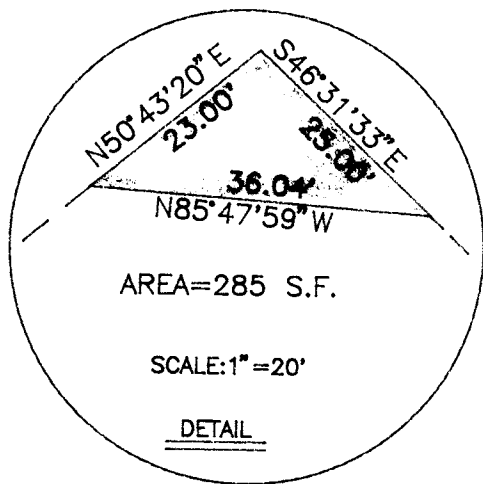



THIS PLAT IS INTENDED FOR THE ACQUISITION OF THE TEMPORARY CONSTRUCTION EASEMENT AS SHOWN AND IS NOT INTENDED TO REPRESENT A BOUNDARY SURVEY. ALL PROPERTY DESCRIPTIONS WERE TAKEN FROM THE ABOVE NOTED DEEDS.

I, R. DENNIS SMITH A REGISTERED LAND SURVEYOR CERTIFY THAT THIS PLAT WAS PREPARED UNDER MY SUPERVISION.

*R. Dennis Smith*  
N.C.R.L.S. L-1482

PREPARED BY: CITY OF CHARLOTTE  
ENGINEERING DEPARTMENT  
600 EAST FOURTH STREET  
CHARLOTTE, NC 28202  
704-336-2291

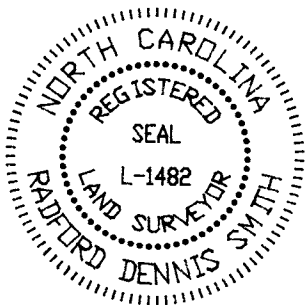

 CHARLOTTE ENGINEERING DEPARTMENT		
REVISIONS	NEW CHARLOTTE CONVENTION CTR. TEMPORARY CONSTRUCTION EASEMENT PROPERTY OF COSTAS N. MELISSARIS	JOB NO. 290-019 FILE NO.
DRAWN BY <i>dbs</i>		SHEET 1
CHECKED BY <i>R. Dennis Smith</i> SURVEY SUPERVISOR		OF 1
DATE JULY 11, 1991		SCALE 1"=100'

125-135-0162