
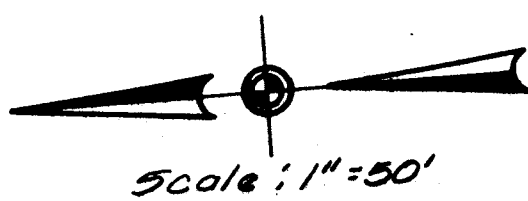


PARCEL 15
BK. 125 Pg. 21

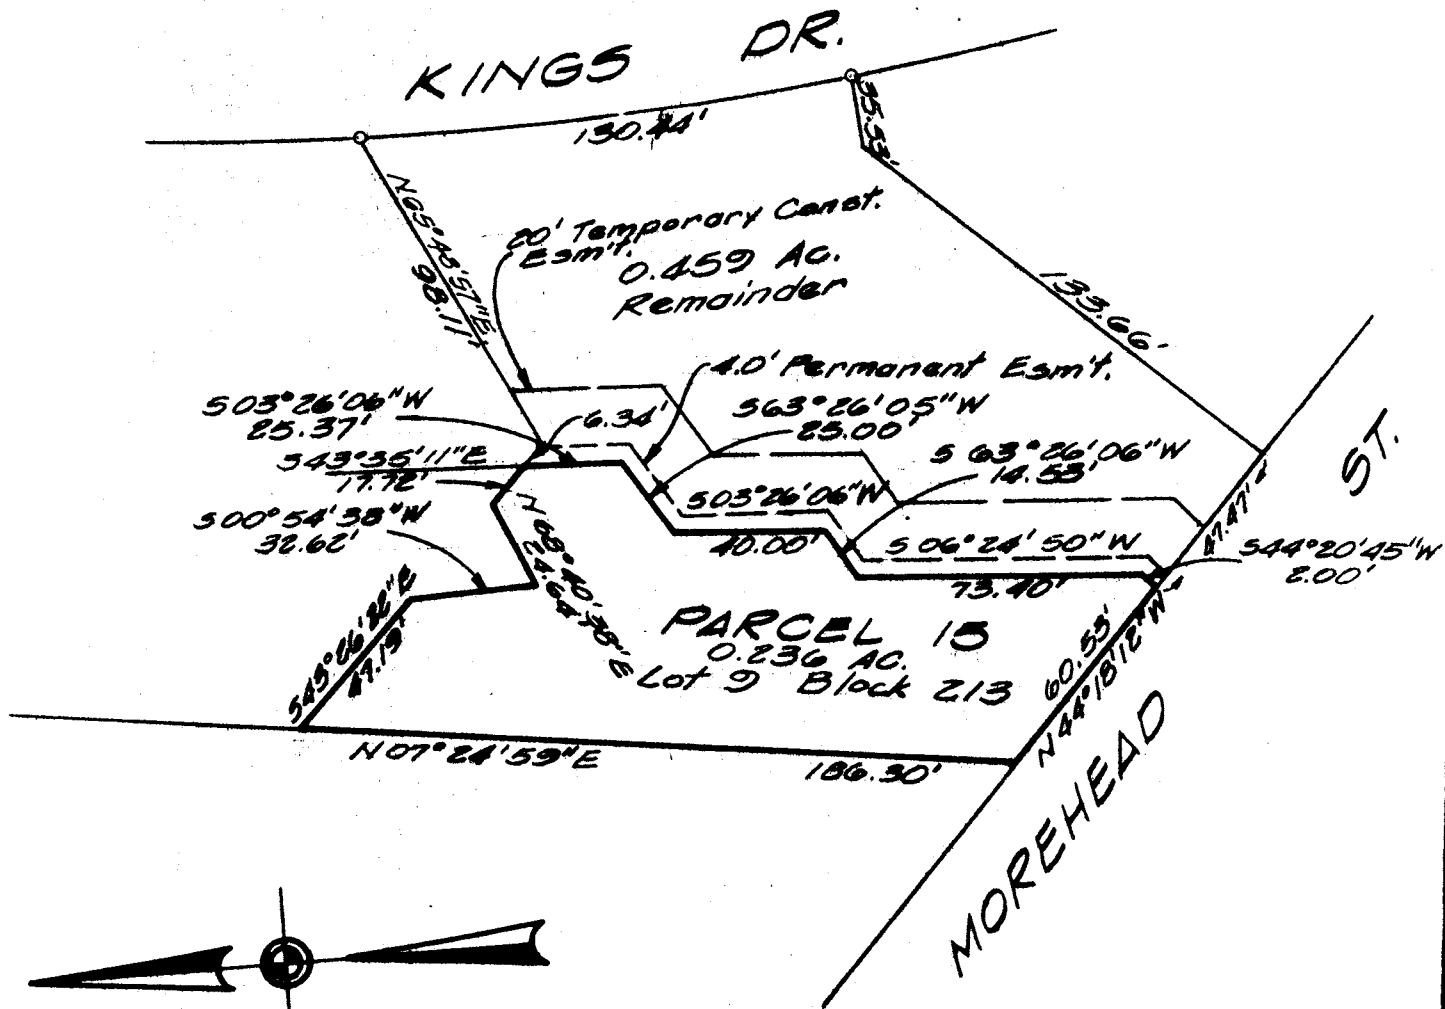

PLAT SHOWING

A 0.236 acre parcel being out of Lot 9, Block 213, Tax Code Reference, Parcel 15, Book 125, Page 21, Mecklenburg County, North Carolina.

This map was prepared for the purpose of right-of-way or easement acquisition only, and is not intended to be a boundary survey of the property shown.

NOTE: Property corners shown circled were located by actual survey. Bearings are based on North Carolina Plane Coordinate System.

VOL _____ PAGE _____
ADDRESS _____
SURVEYED August, 1974
SCALE _____
OWNER _____

Alvin L. Groves
Alvin L. Groves
Registered Professional Land Surveyor
Texas

Harold W. King, Jr.
REGISTERED PROFESSIONAL ENGINEER