

BAXTER STREET

CHERRY STREET

CHERRY STREET

CHERRY STREET

CECIL STREET

LUTHER STREET



F. E. BARNETT

7

5

4

3

RUSSELL KINNEY

J. H. RODDY, JR.

J. H. RODDY, JR.

N. 65°-00'-32" W.

70.64'

N. 15°-44'-02" E.

340.14'

N. 64°59'-31" W.

100.03'

N 15°-43'-42" E

81.59'

S. 64°47'-42" E.

50.14'

S. 61°49'-59" E.

49.86'

S. 61°09'-16" E.

73.16'

S. 58°59'-03" E.

43.39'


M. 100°-06'-012 S

D. 404

TAX CODE
125 - 22X - 02
CITY OF CHARLOTTE
Deed 4369-030
45,890 SQ. FT. = 1.053 AC.

NOTE: Property corners shown circled were located by actual survey. Bearings are based on R. B. Pharr & Associates' survey of July 1980.

This plat was prepared under my supervision
Stephen D. Bickel
N. C. Reg. Surveyor No. L-1785

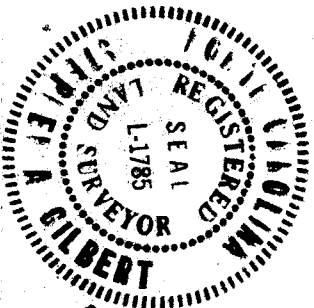

MAIN ST.

CHERRY COMMUNITY DEVELOPMENT
CITY OF CHARLOTTE
NORTH CAROLINA
DEPARTMENT OF PUBLIC WORKS
ENGINEERING DIVISION

REVISIONS

PROPERTY OF

CITY OF CHARLOTTE

BOUNDARY SURVEY

BAXTER ST., CHERRY ST.
AND LUTHER ST.

JOB NO. 75-100
SHEET 07

DRAWN BY B.C.
CHECKED BY
CITY ENGINEER
DATE OCT. 21, 1982 SCALE 1" = 50'

FILE 125-224-28