


This Plat was prepared under my supervision

Wayne G. Carlisle L-1909
N.C. Registered Surveyor Reg.No.

NOTE: Property corners shown circled were located by actual survey.
Bearings are based on
MAPBOOK 1561-560

This map was prepared for the purpose of obtaining an easement only and is not intended to be a boundary survey of the property shown.

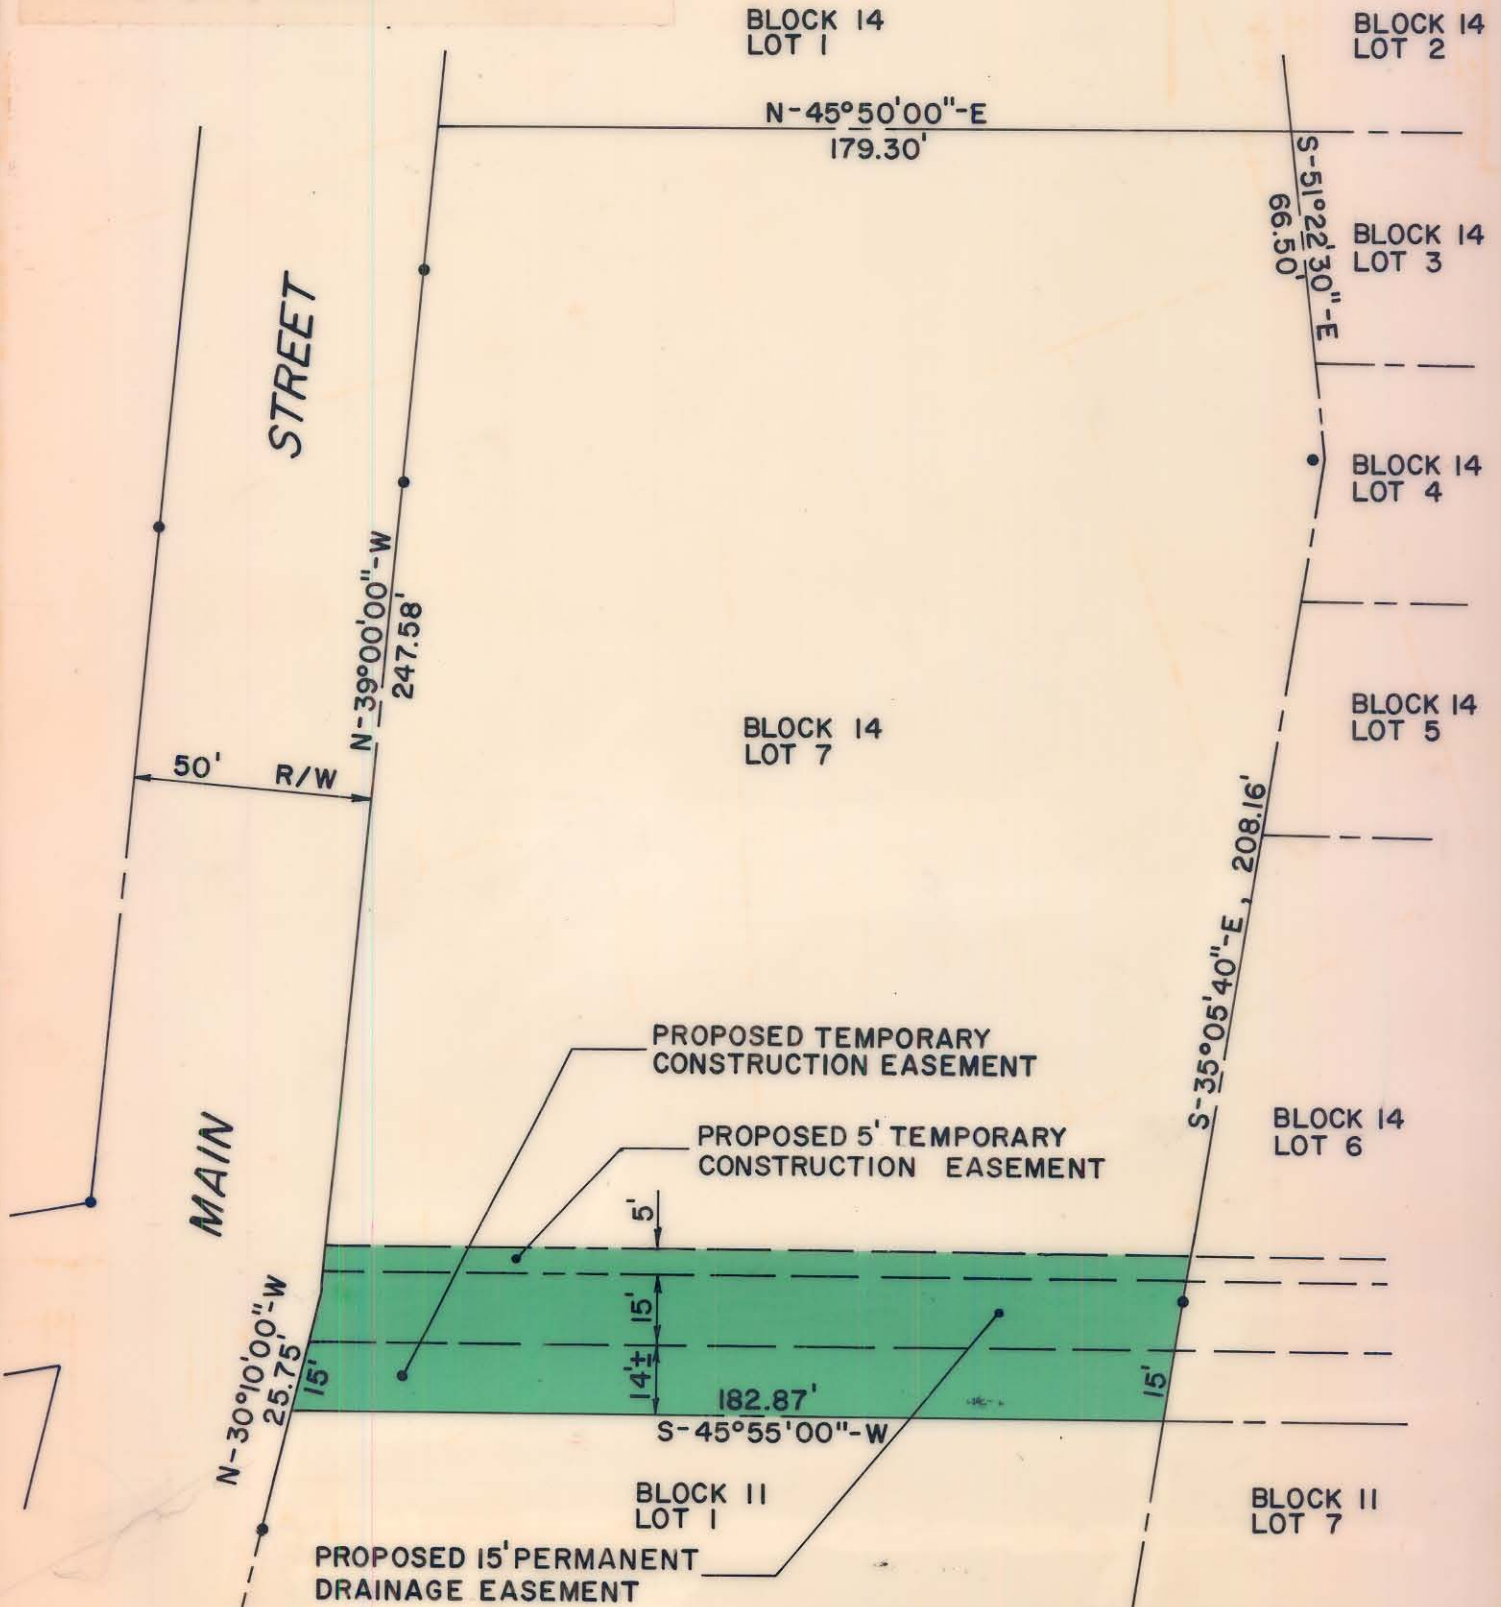

CITY OF CHARLOTTE NORTH CAROLINA COMMUNITY DEVELOPMENT DEPARTMENT		
REVISIONS	PROPOSED DRAINAGE EASEMENT MAIN STREET	JOB NO. 75175
	PROPERTY OF JOHN S. MYERS & WIFE MARGARET	FILE NO.
DRAWN BY: C.T.A.		SHEET
CHECKED BY:		OF
CITY ENGINEER	DATE NOV., 1977 SCALE 1" = 40'	

125-234-17