
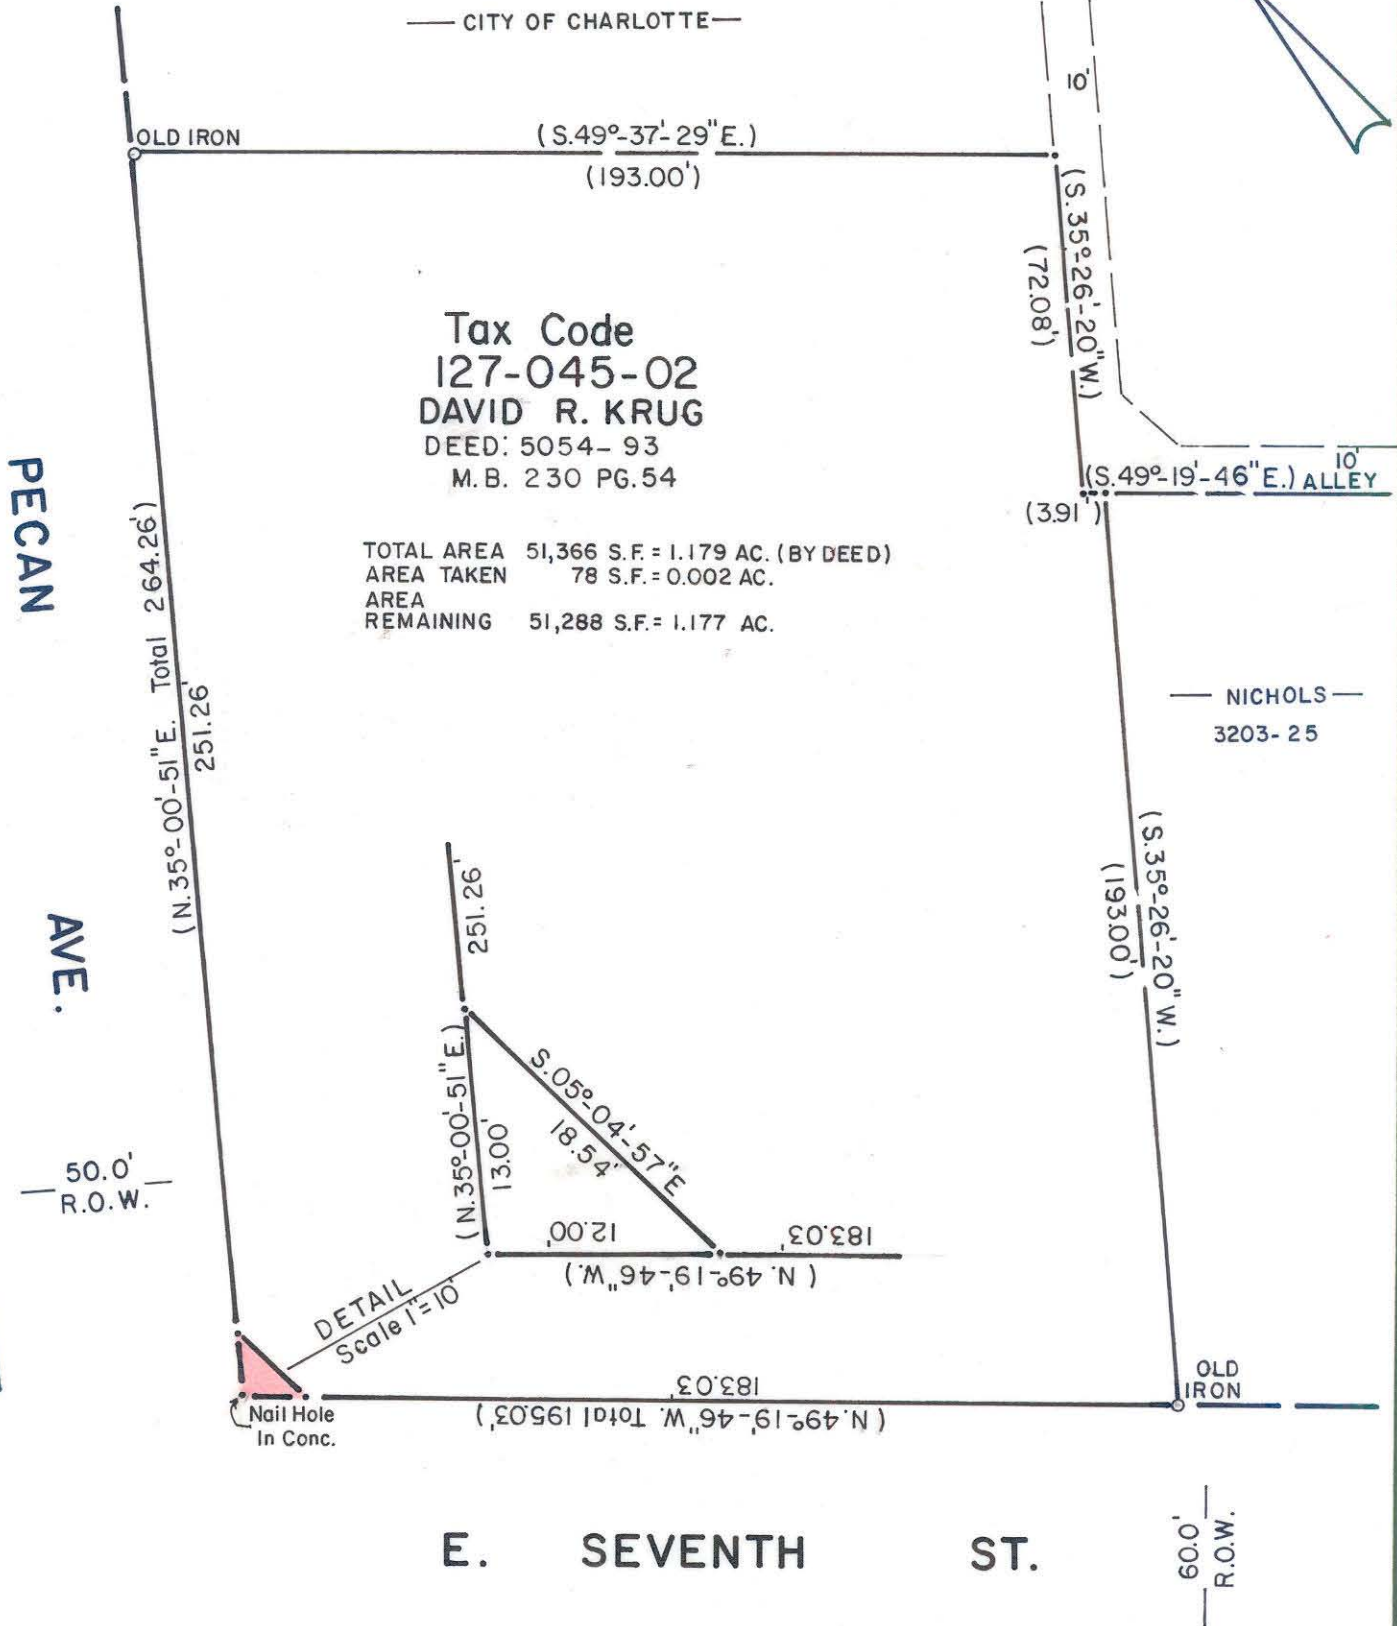


This plat was prepared under my supervision R. Dennis Smith
 N. C. Reg. Surveyor No. L-1482

This map was prepared for the purpose of right of way or easement acquisition only, and is not intended to be a boundary survey of the property shown.

NOTE BEARINGS AND DISTANCES IN PARENTHESIS () ARE BASED ON DEED.

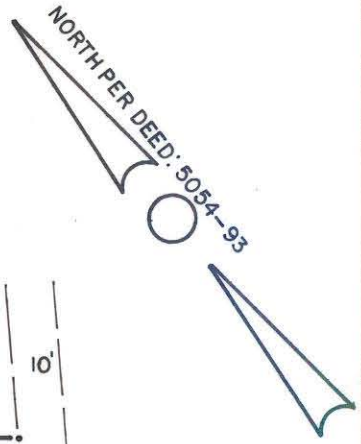

PECAN AVE.



CHARLOTTE ENGINEERING DEPARTMENT		JOB NO.
R.O.W. To Be Acquired By The CITY OF CHARLOTTE		FILE NO.
Property Of DAVID R. KRUG		SHEET 1 OF 1
REVISIONS	DATE OCT. 23, 1986	SCALE 1" = 40'
DRAWN BY MAS		
CHECKED BY RLB		
R. Dennis Smith Survey Supvr.		

127-045-02