




- NOTES:
1. CALLS SHOWN IN PARENTHESES TAKEN FROM DEED OR RECORD MAP.
  2. TOTAL AREA (BY DEED) 15,000 S.F. AREA FOR SIDEWALK EASEMENT 148 S.F. AREA REMAINING 14,852 S.F.

PER MB 280 PG 248

PREPARED BY:  
 CITY OF CHARLOTTE  
 ENGINEERING DEPARTMENT  
 600 EAST FOURTH STREET  
 CHARLOTTE, NC 28202  
 704-336-2291


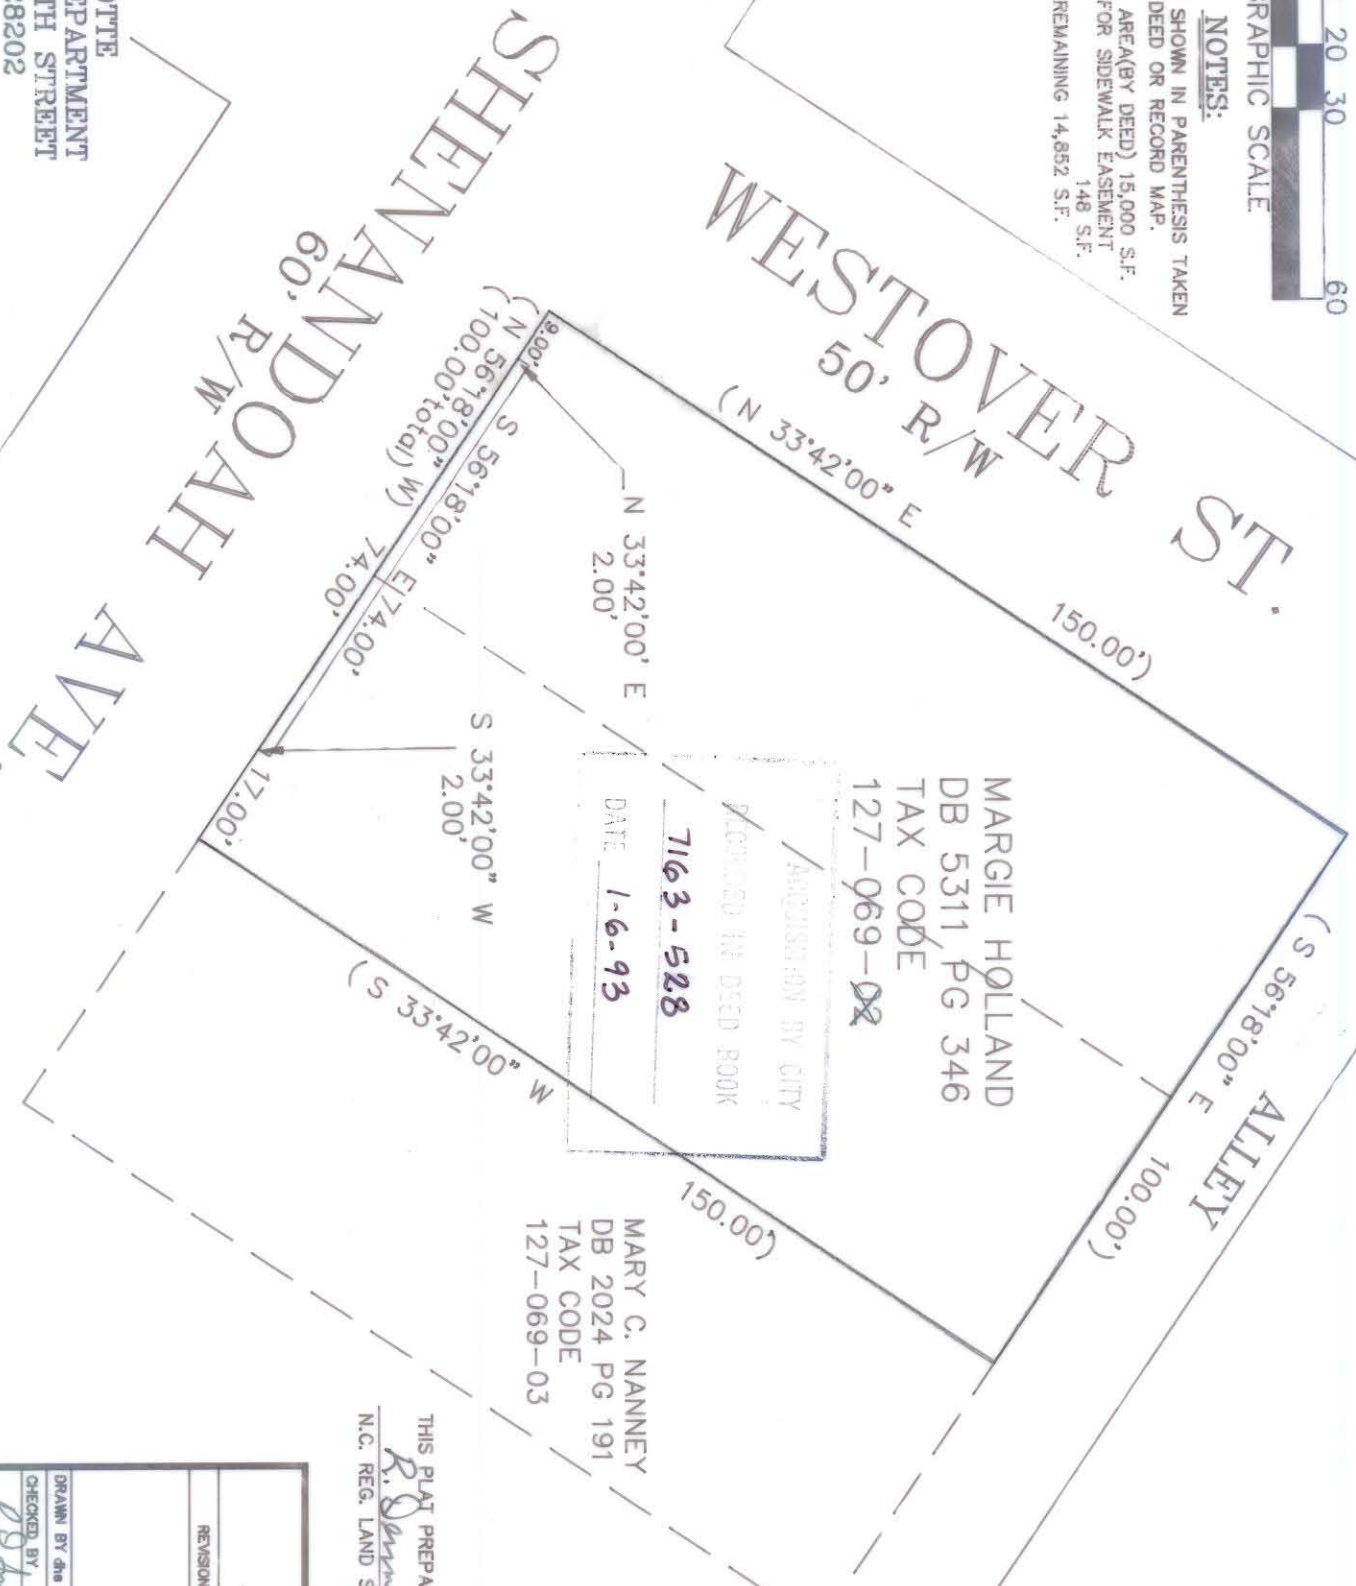


ACQUIRED BY CITY  
 RECORDED IN DEED BOOK  
**7163-528**  
 DATE **1-6-93**

MARGIE HOLLAND  
 DB 5311 PG 346  
 TAX CODE  
 127-069-02

MARY C. NANNEY  
 DB 2024 PG 191  
 TAX CODE  
 127-069-03

THIS PLAT PREPARED UNDER MY SUPERVISION.  
*R. Dennis Smith* 8/20/92  
 N.C. REG. LAND SURVEYOR L-1482

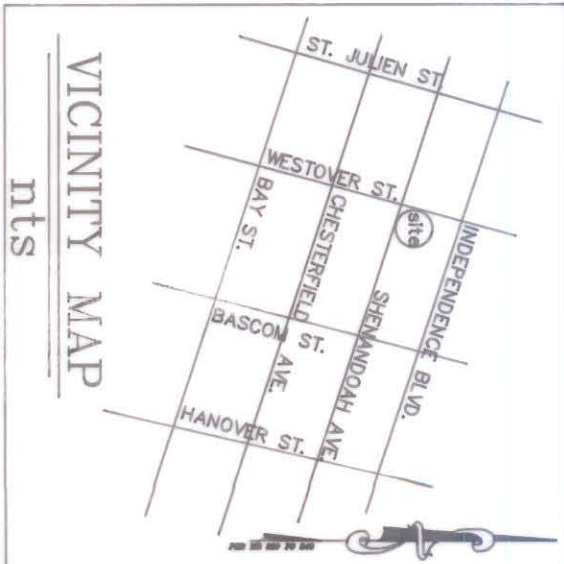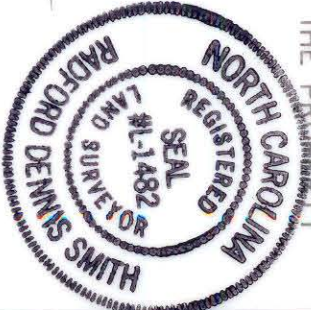

THIS PLAT WAS PREPARED FOR THE PURPOSE OF ACQUIRING A PERMANENT SIDEWALK EASEMENT ONLY, AND IS NOT INTENDED TO BE A BOUNDARY SURVEY OF THE PROPERTY SHOWN.

CHARLOTTE ENGINEERING DEPARTMENT		JOB NO. 91004
REVISIONS	CHANTILLY/COMMONWEALTH SMALL AREA PLAN	FILE NO.
DRAWN BY <i>gms</i>	PROPERTY OF MARGIE HOLLAND	SHEET 1 OF 1
CHECKED BY <i>gms</i>	CHARLOTTE, MECK. CO., NC	DATE 8-17-92
SURVEYOR <i>R. Dennis Smith</i>	SCALE 1"=30'	DATE 8-17-92

127-09-02/20